


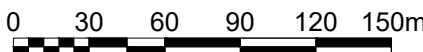

RPD
LOT 124 ON P181366
LGA: SHIRE OF COOLGARDIE
AREA: 6073.72 m²


	SCALE BAR	DESCRIPTION	DRAWING TITLE	STATUS			
	 1:3000			DA ISSUE			
				DRAWN LD	DATE CREATED 09.12.2024	DRAWING NO. WIDA24-001	REV A
	A1 SCALE 1:250			A3 SCALE 1:500	SHEET		



RPD
LOT 124 ON P181366
LGA: SHIRE OF COOLGARDIE
AREA: 6073.72 m²

LEGEND:
[Red Box] TO BE DEMOLISHED
[Green Box] TO REMAIN
[Blue Box] TO BE RELOCATED


	SCALE BAR	DESCRIPTION	DRAWING TITLE	STATUS			
		IOR UNMANNED DIESEL STOP	EXISTING SITE LAYOUT	DA ISSUE			
		LOT 124 KINGSWOOD ST WIDGIEMOOLTHA WA, 6443		DRAWN LD	DATE CREATED 09.12.2024	DRAWING NO. WIDA24-002	REV A
				A1 SCALE 1:250		A3 SCALE 1:500	SHEET

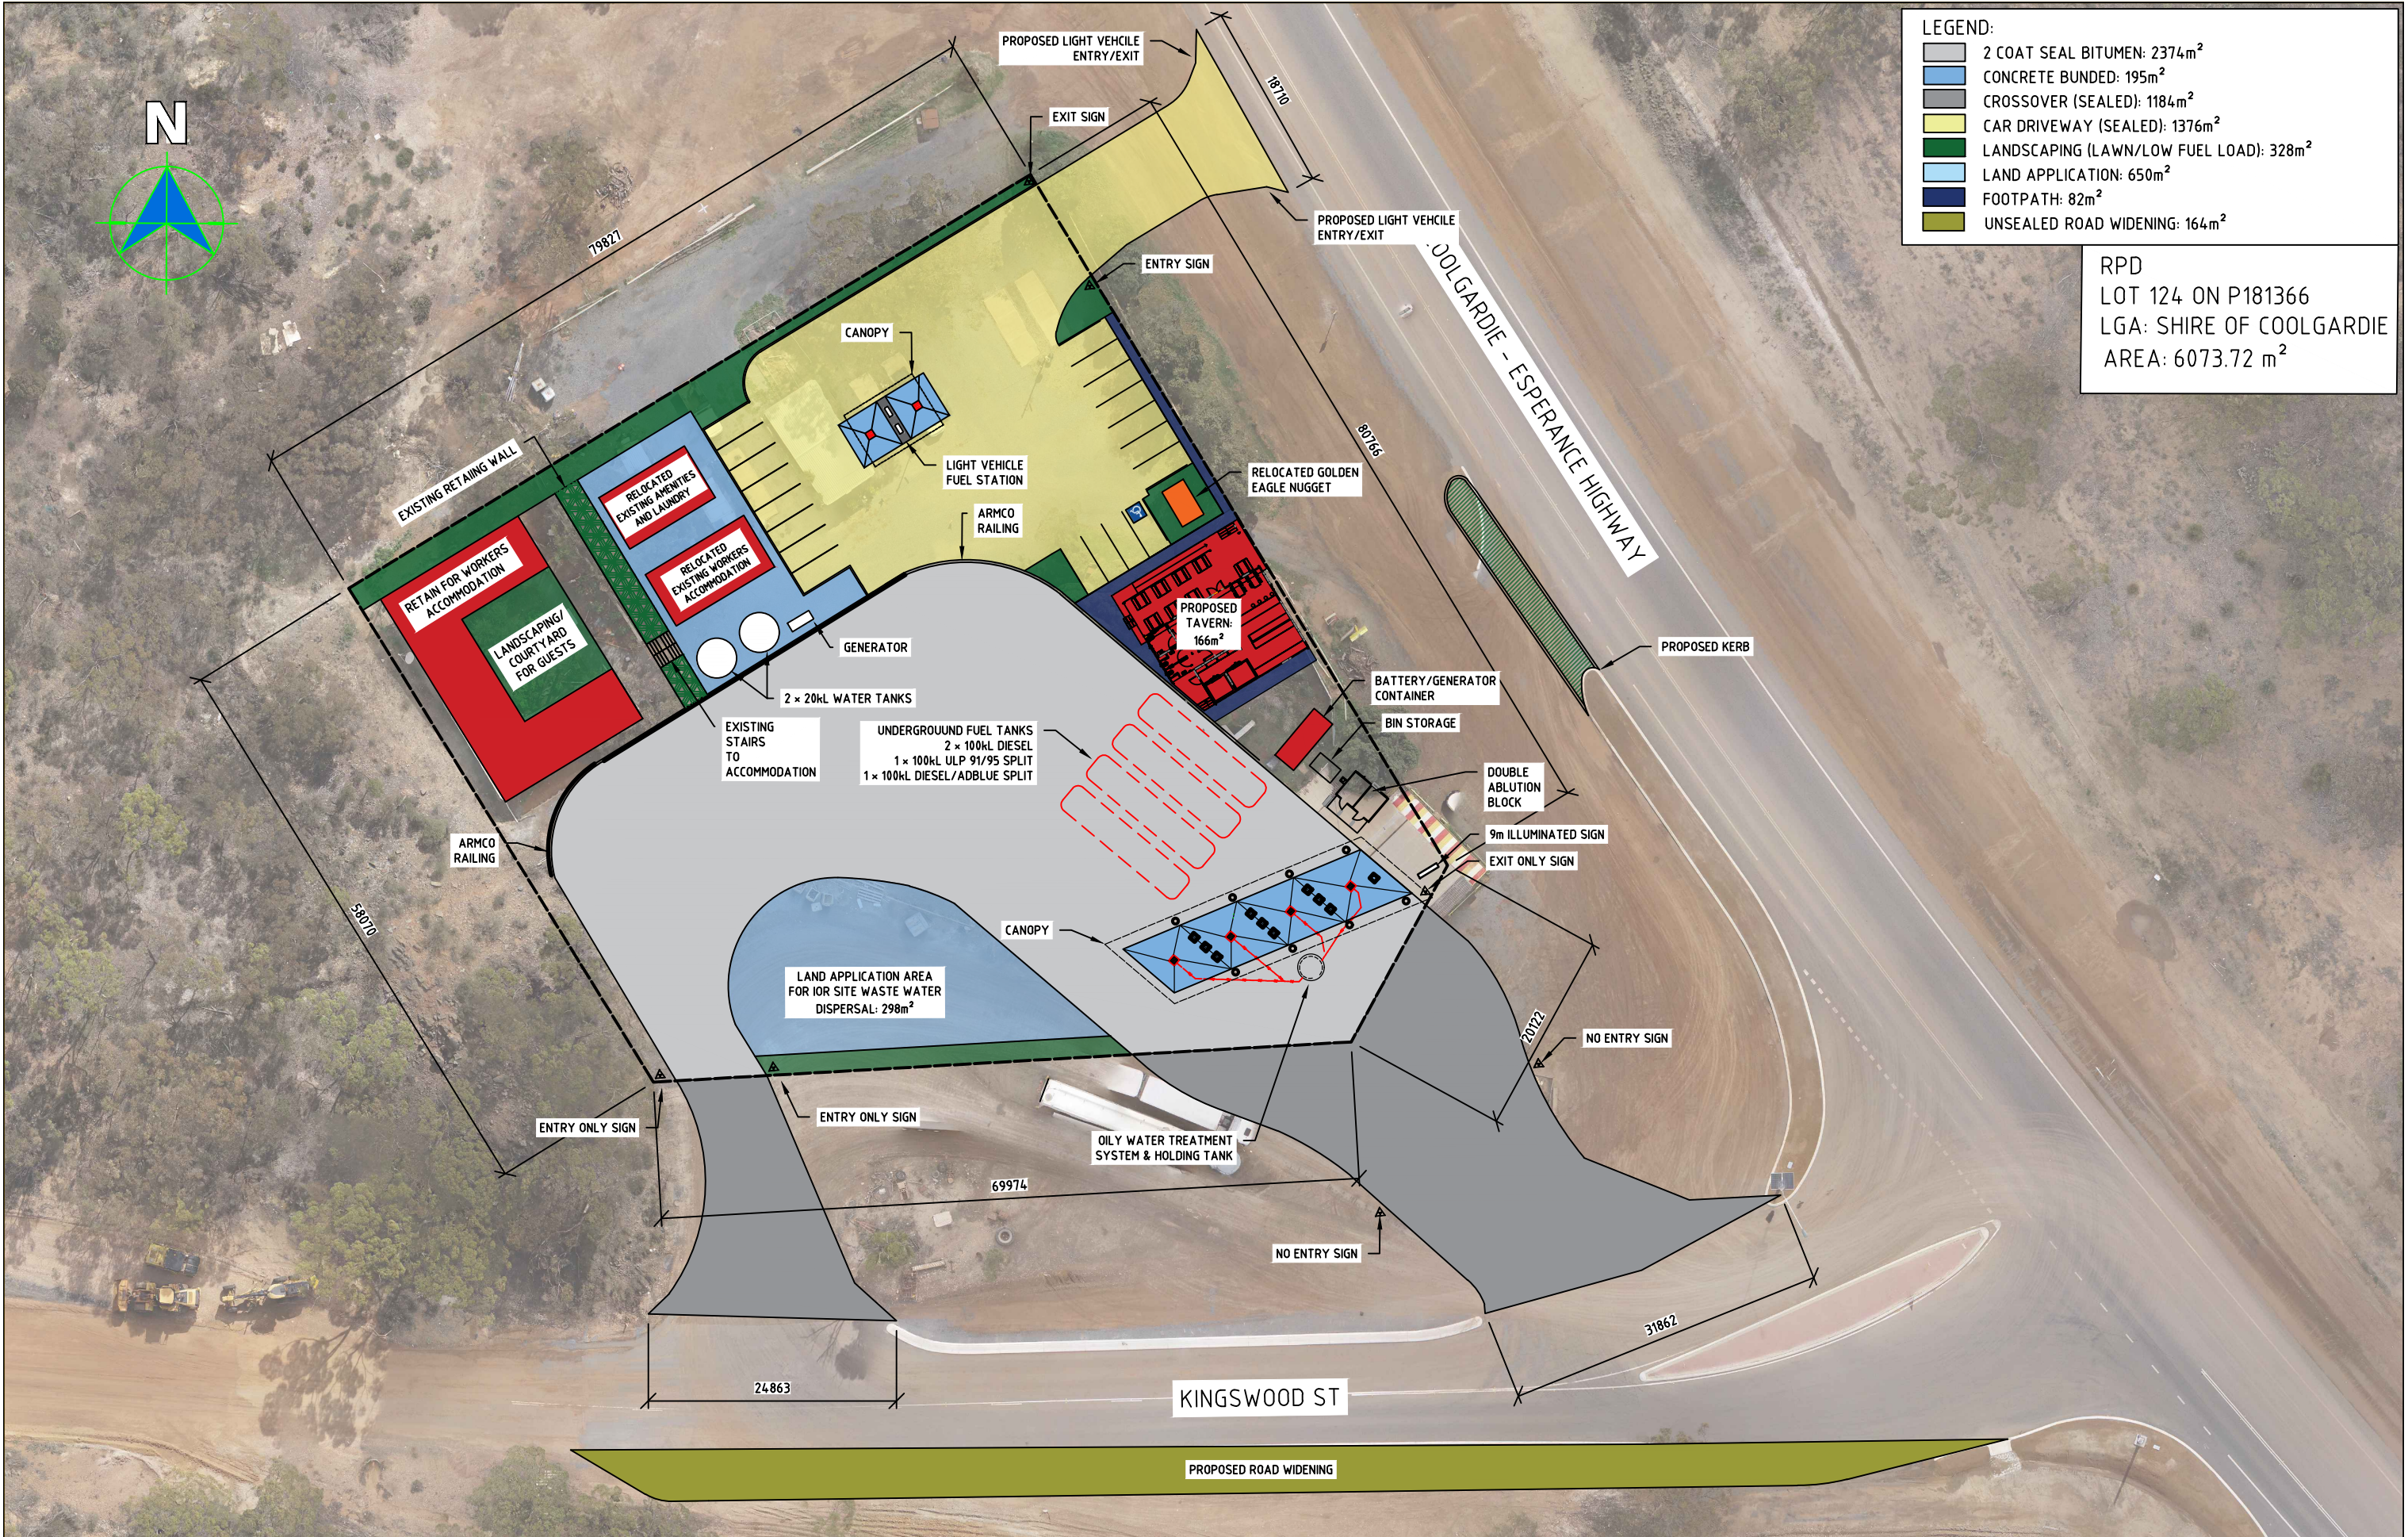




LEGEND:	
	2 COAT SEAL BITUMEN: 2374m ²
	CONCRETE BUNDED: 195m ²
	CROSSOVER (SEALED): 1184m ²
	CAR DRIVEWAY (SEALED): 1376m ²
	LANDSCAPING (LAWN/LOW FUEL LOAD): 328m ²
	LAND APPLICATION: 650m ²
	FOOTPATH: 82m ²
	UNSEALED ROAD WIDENING: 164m ²

RPD
LOT 124 ON P181366
LGA: SHIRE OF COOLGARDIE
AREA: 6073.72 m²


	SCALE BAR	DESCRIPTION IOR UNMANNED DIESEL STOP LOT 124 KINGSWOOD ST WIDGIEMOOLTHA WA, 6443	DRAWING TITLE PROPOSED SITE LAYOUT	STATUS DA ISSUE			
	 1:600			DRAWN LD	DATE CREATED 09.12.2024	DRAWING NO. WIDA24-003	REV A
				A1 SCALE 1:250	A3 SCALE 1:500	SHEET	

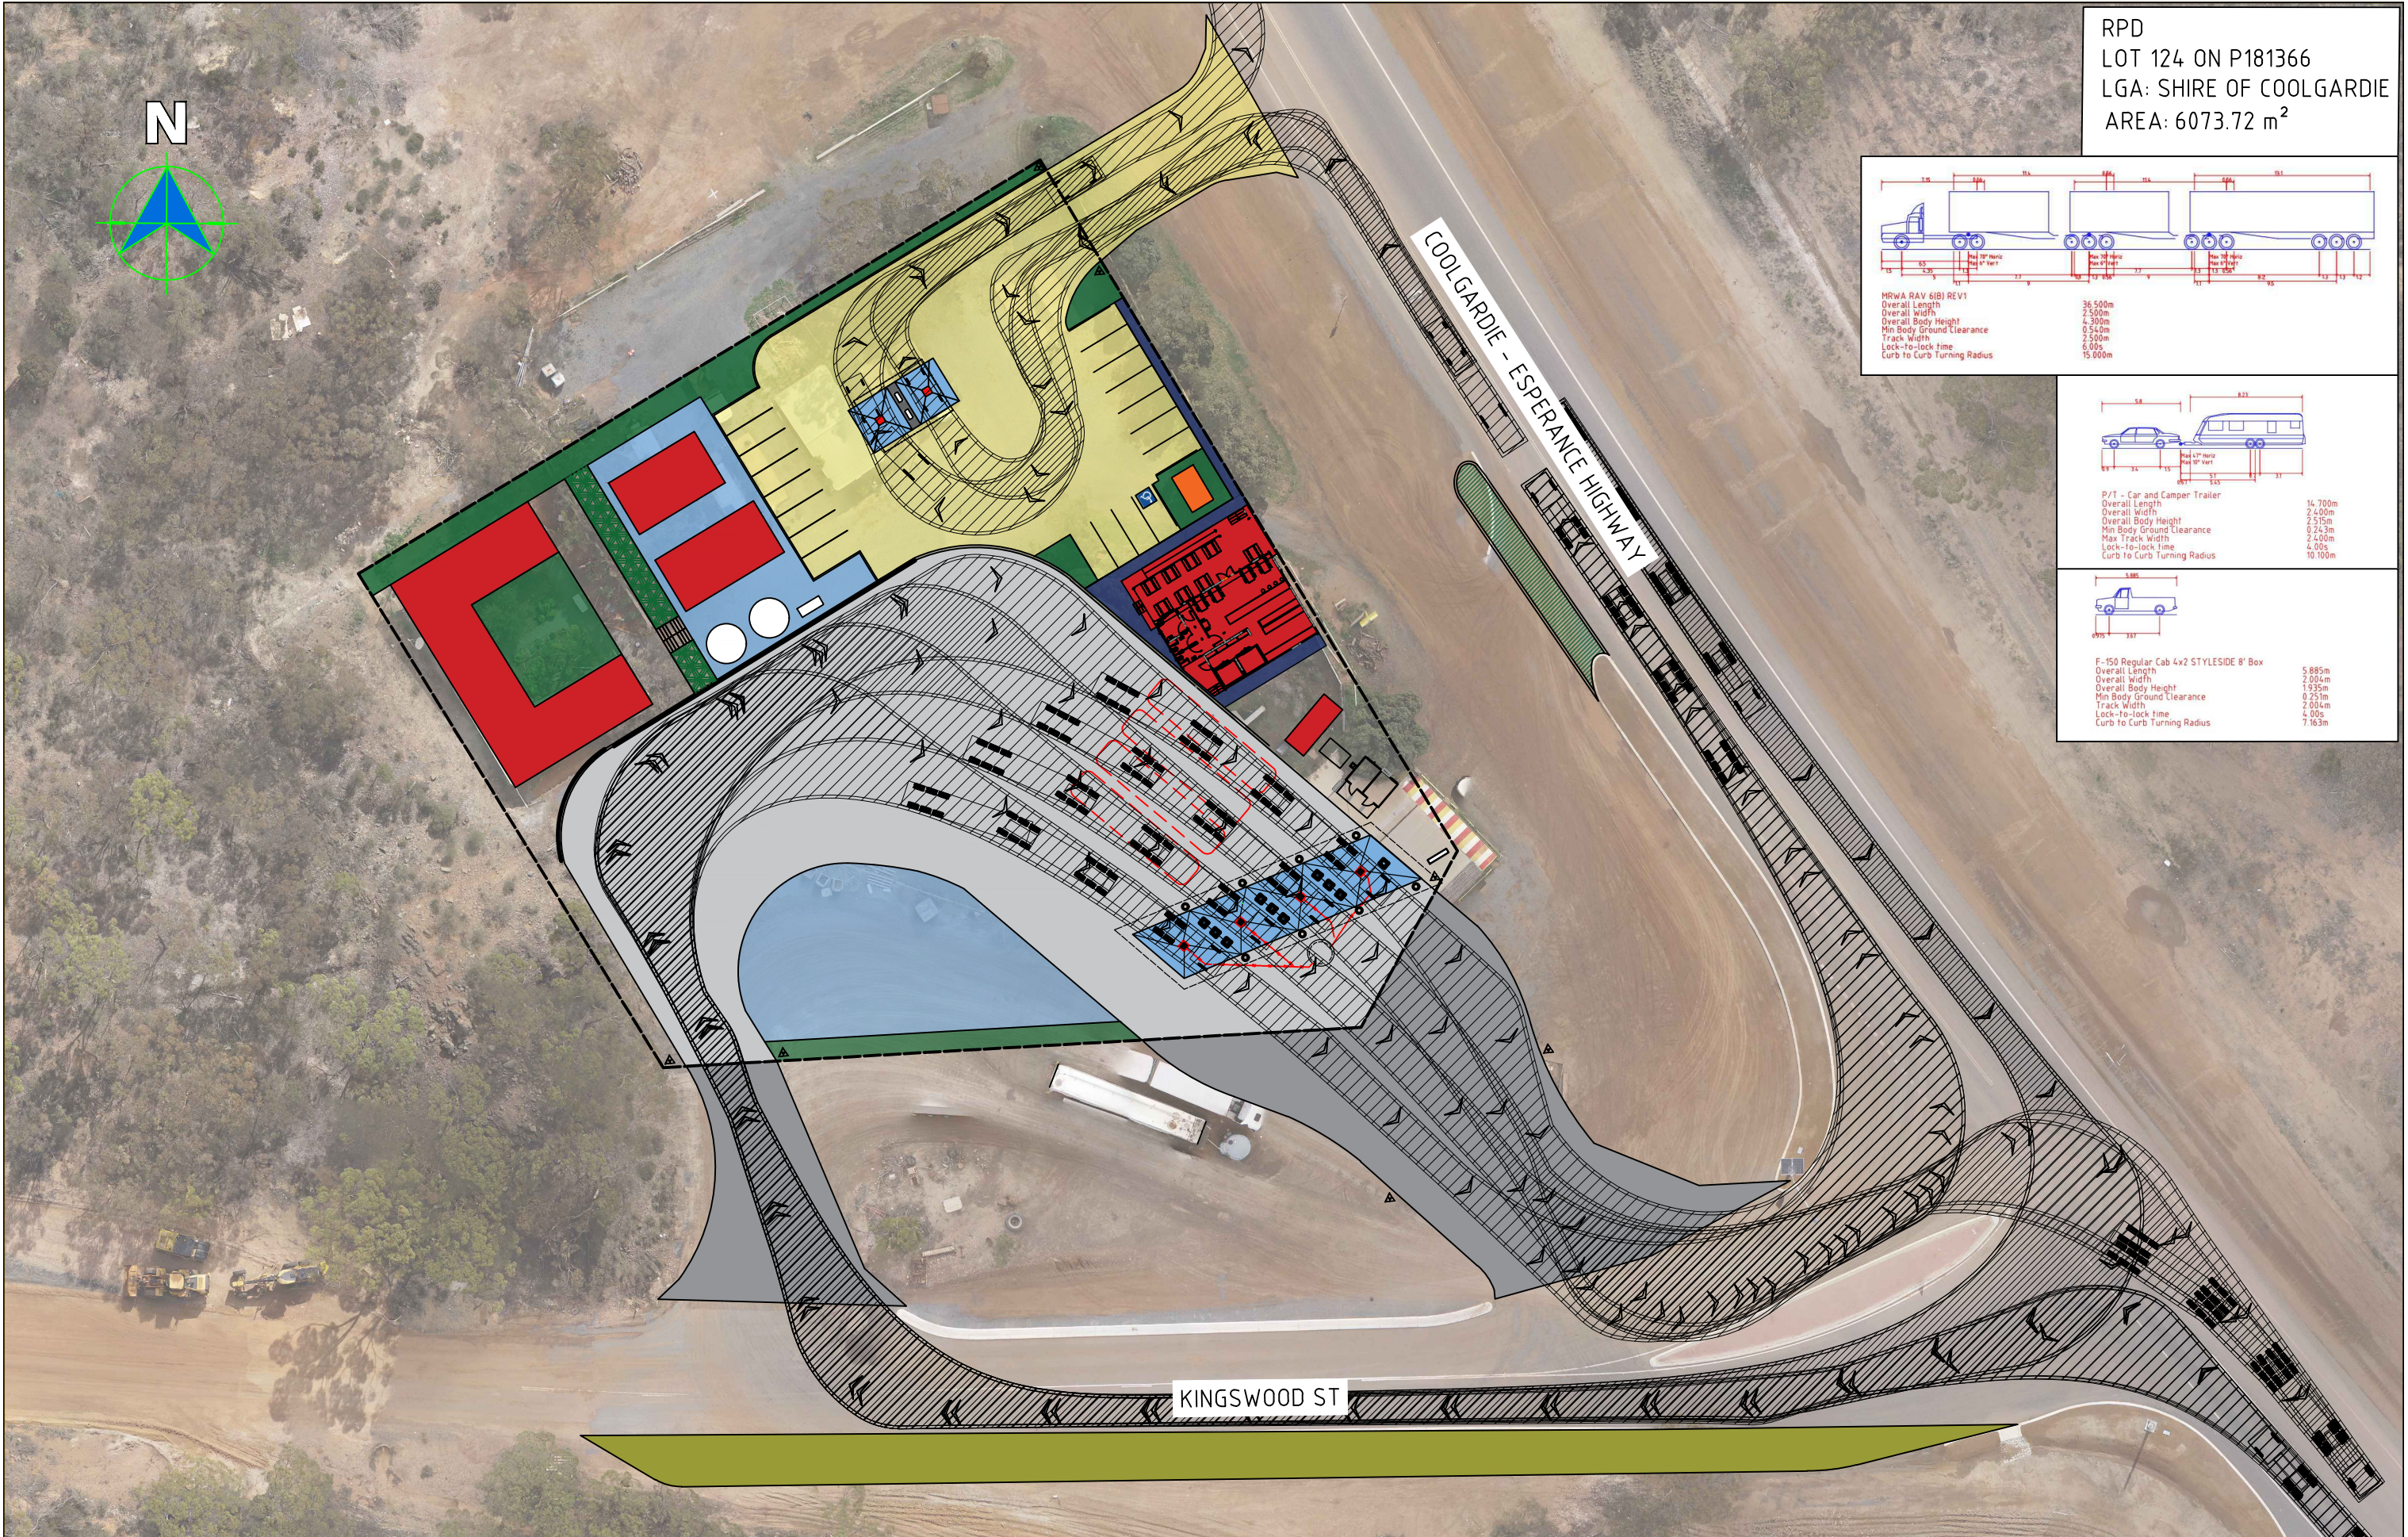

RPD
LOT 124 ON P181366
LGA: SHIRE OF COOLGARDIE
AREA: 6073.72 m²

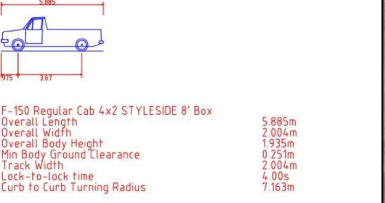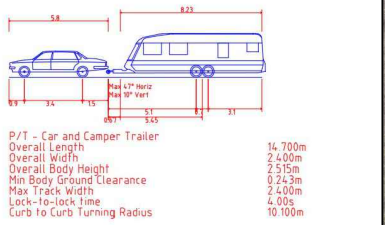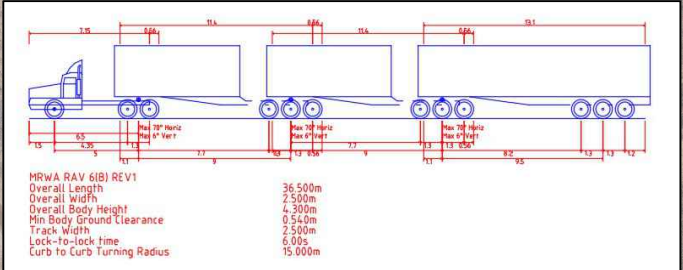

	SCALE BAR	DESCRIPTION IOR UNMANNED DIESEL STOP LOT 124 KINGSWOOD ST WIDGIEMOOLTHA WA, 6443	DRAWING TITLE PROPOSED SWEPT PATHS	STATUS DA ISSUE			
	 1:600			DRAWN LD	DATE CREATED 09.12.2024	DRAWING NO. WIDA24-004	REV A
				A1 SCALE 1:250	A3 SCALE 1:500	SHEET	

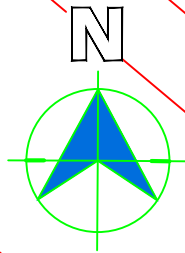

RPD
LOT 124 ON P181366
LGA: SHIRE OF COOLGARDIE
AREA: 6073.72 m²

DOUBLE
ABLUTION
BLOCK

UNDERGROUND FUEL TANKS
2 x 100kL DIESEL
1 x 100kL ULP 91/95 SPLIT
1 x 100kL DIESEL/ADBLUE SPLIT

9m ILLUMINATED SIGN

EXIT ONLY SIGN

FALL

FALL

FALL

FALL

FALL

FALL

FALL

FALL

FALL

FALL


FALL

FALL

OILY WATER TREATMENT
SYSTEM & HOLDING TANK



SCALE BAR

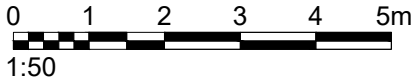

DESCRIPTION

IOR UNMANNED DIESEL STOP
LOT 124 KINGSWOOD ST
WIDGIEMOOLTHA WA, 6443

DRAWING TITLE

FUEL DISPENSING LAYOUT

STATUS

DA ISSUE

DRAWN
LD

DATE CREATED
09.12.2024

DRAWING NO.
WIDA24-005


REV
A

A1 SCALE 1:250

A3 SCALE 1:500

SHEET

RPD
LOT 124 ON P181366
LGA: SHIRE OF COOLGARDIE
AREA: 6073.72 m²

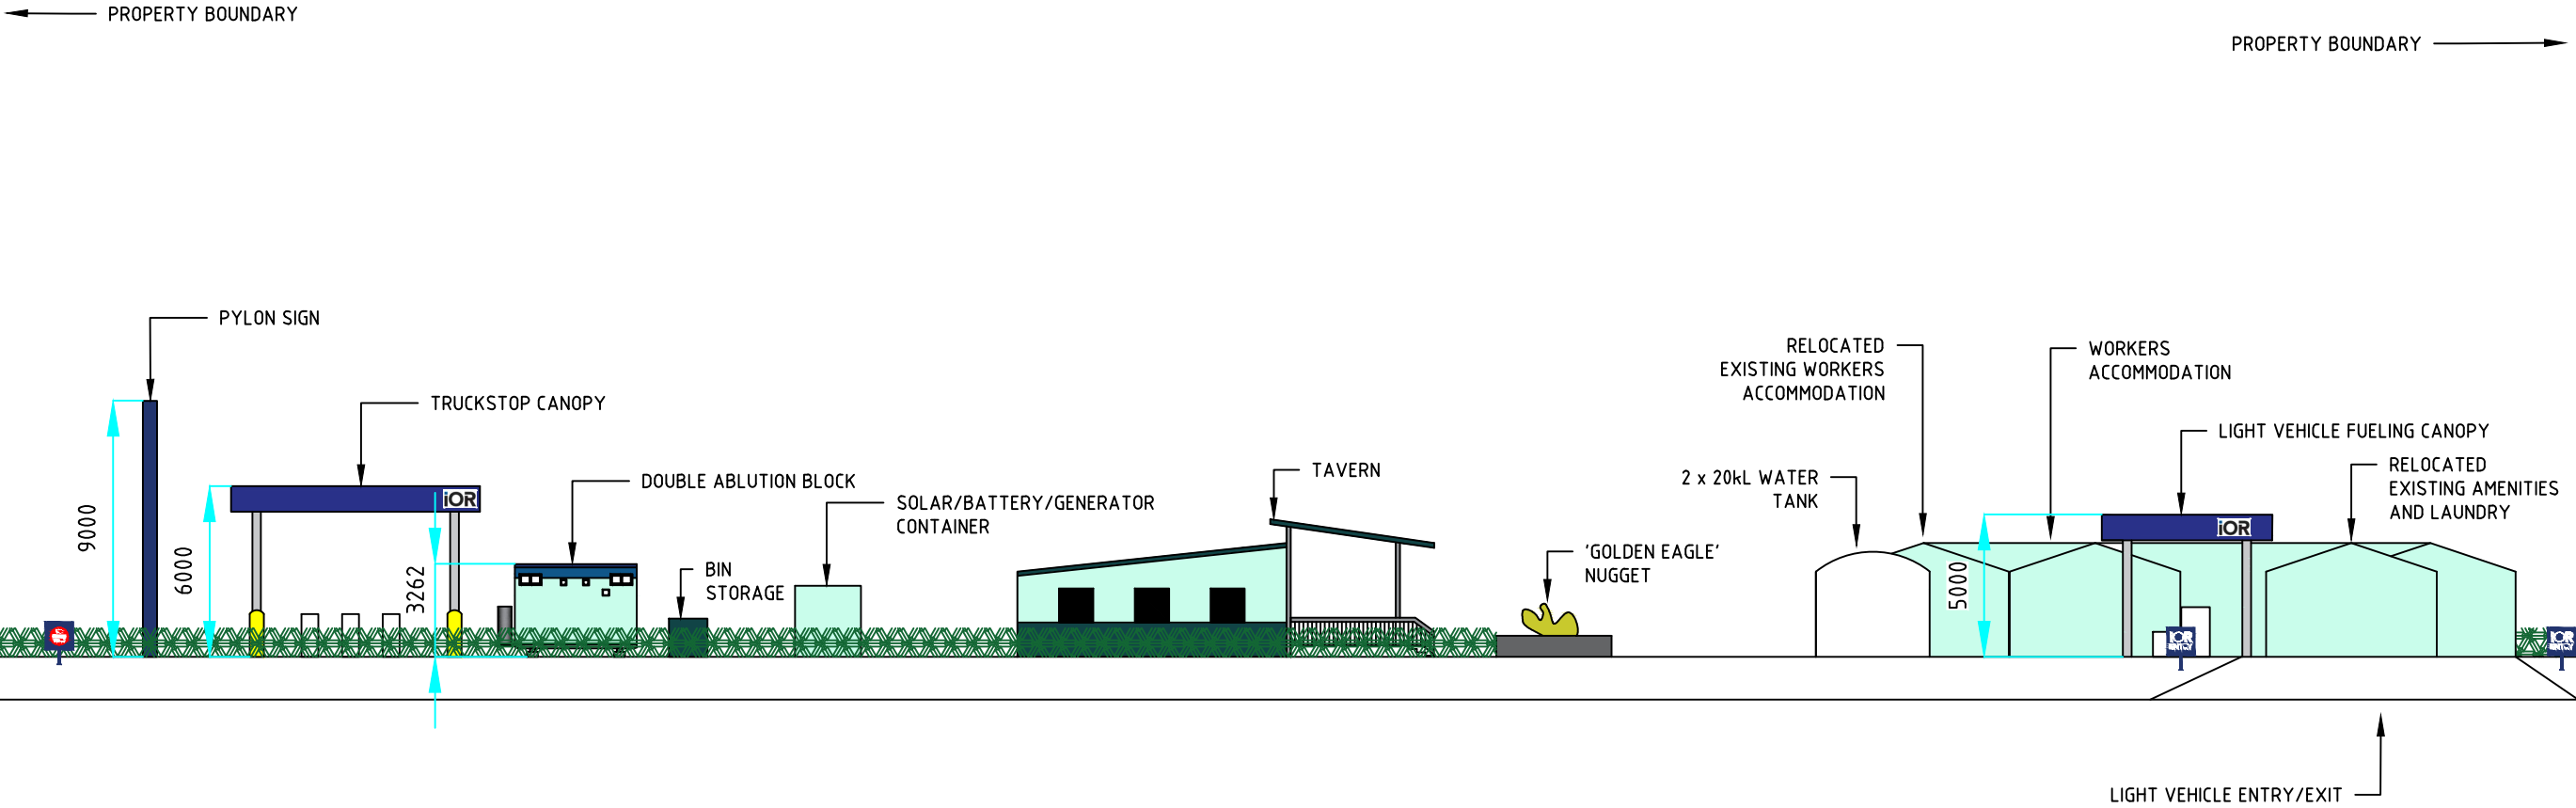

SCALE BAR

DESCRIPTION

IOR UNMANNED DIESEL STOP

LOT 124 KINGSWOOD ST
WIDGIEMOOLTHA WA, 6443

DRAWING TITLE

ELEVATION EAST TO WEST

STATUS

DA ISSUE

DRAWN
LD

DATE CREATED
09.12.2024

DRAWING NO.
WIDA24-006

REV
A

A1 SCALE 1:250



A3 SCALE 1:500

SHEET

RPD
LOT 124 ON P181366
LGA: SHIRE OF COOLGARDIE
AREA: 6073.72 m²

PROPERTY BOUNDARY

PROPERTY BOUNDARY

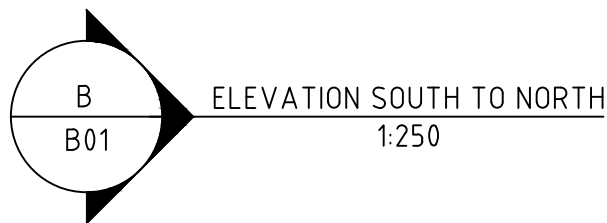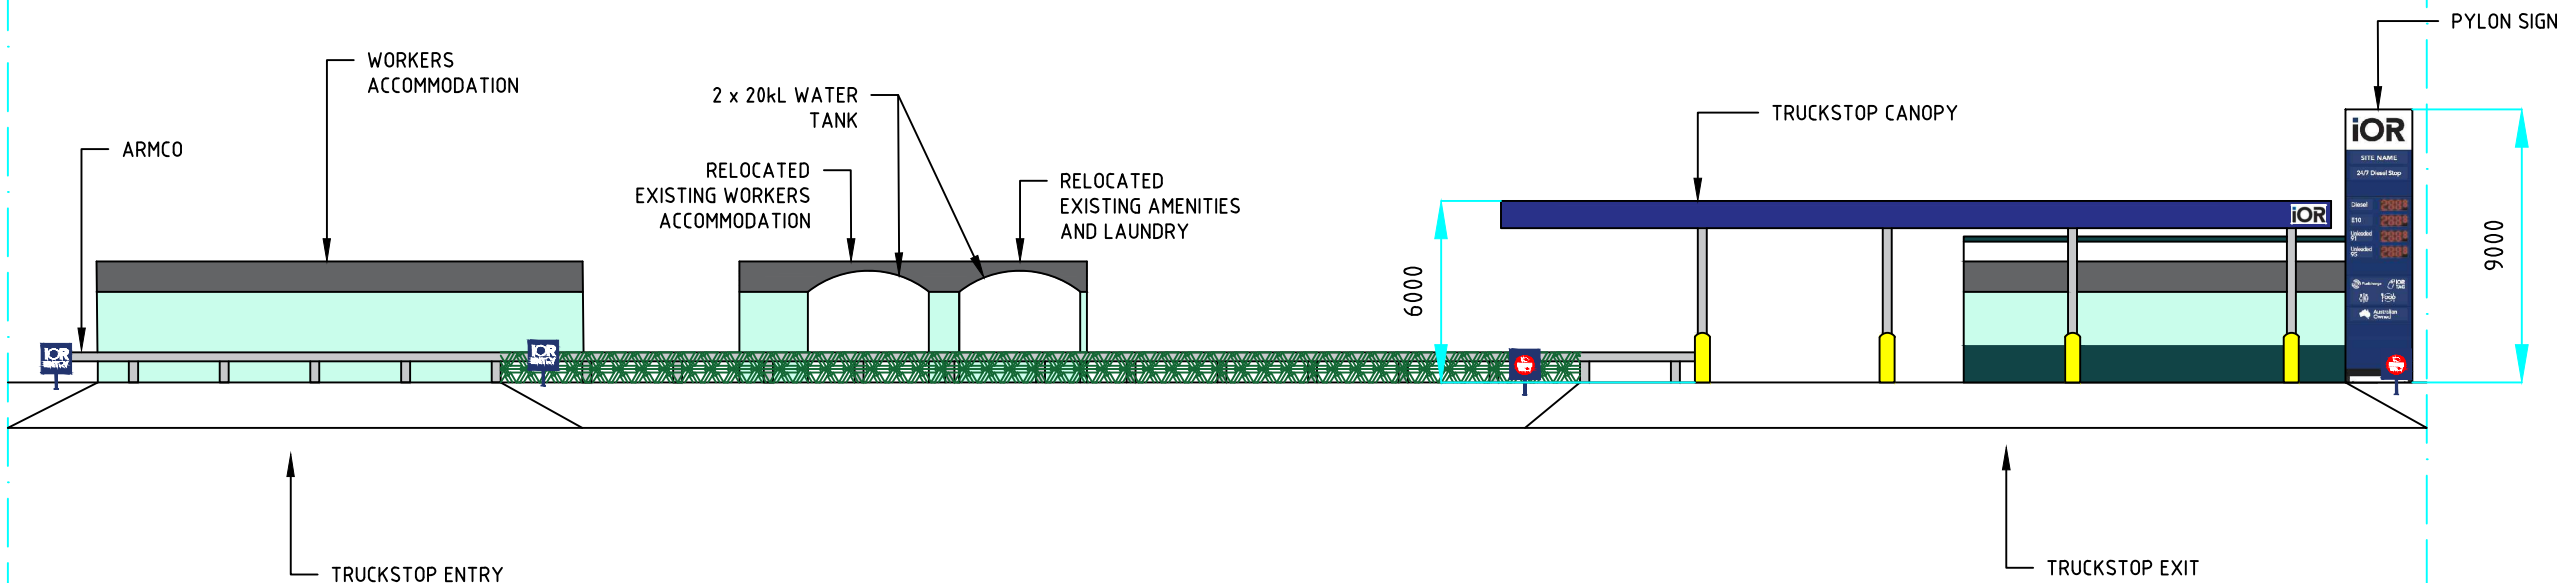

ior

SCALE BAR

DESCRIPTION

IOR UNMANNED DIESEL STOP

LOT 124 KINGSWOOD ST
WIDGIEMOOLTHA WA, 6443

DRAWING TITLE

ELEVATION SOUTH TO NORTH

STATUS

DA ISSUE

DRAWN
LD

DATE CREATED
09.12.2024

DRAWING NO.
WIDA24-007

REV
A

A1 SCALE 1:250

A3 SCALE 1:500

SHEET