


**APPROX 15M  
TO TANK & PUMP  
LOCATION  
PUMP = DAVEY 160-19T**

**SYSTEM REQUIRES  
135LPM @300KPA**

**Irrigation**

Quantity	Symbol	Description
<b>Sprinklers</b>		
54	●	Hunter I20 SS - NOZ 2.5
<b>Control Valves</b>		
4	⬇	Hunter PGV-50MM
<b>Lateral Line Pipe</b>		
314 m	—	PN9 25mm
174 m	—	PN9 40mm
116 m	—	PN9 50mm
<b>Mainline Pipe</b>		
10 m	- - - -	PN9 50mm

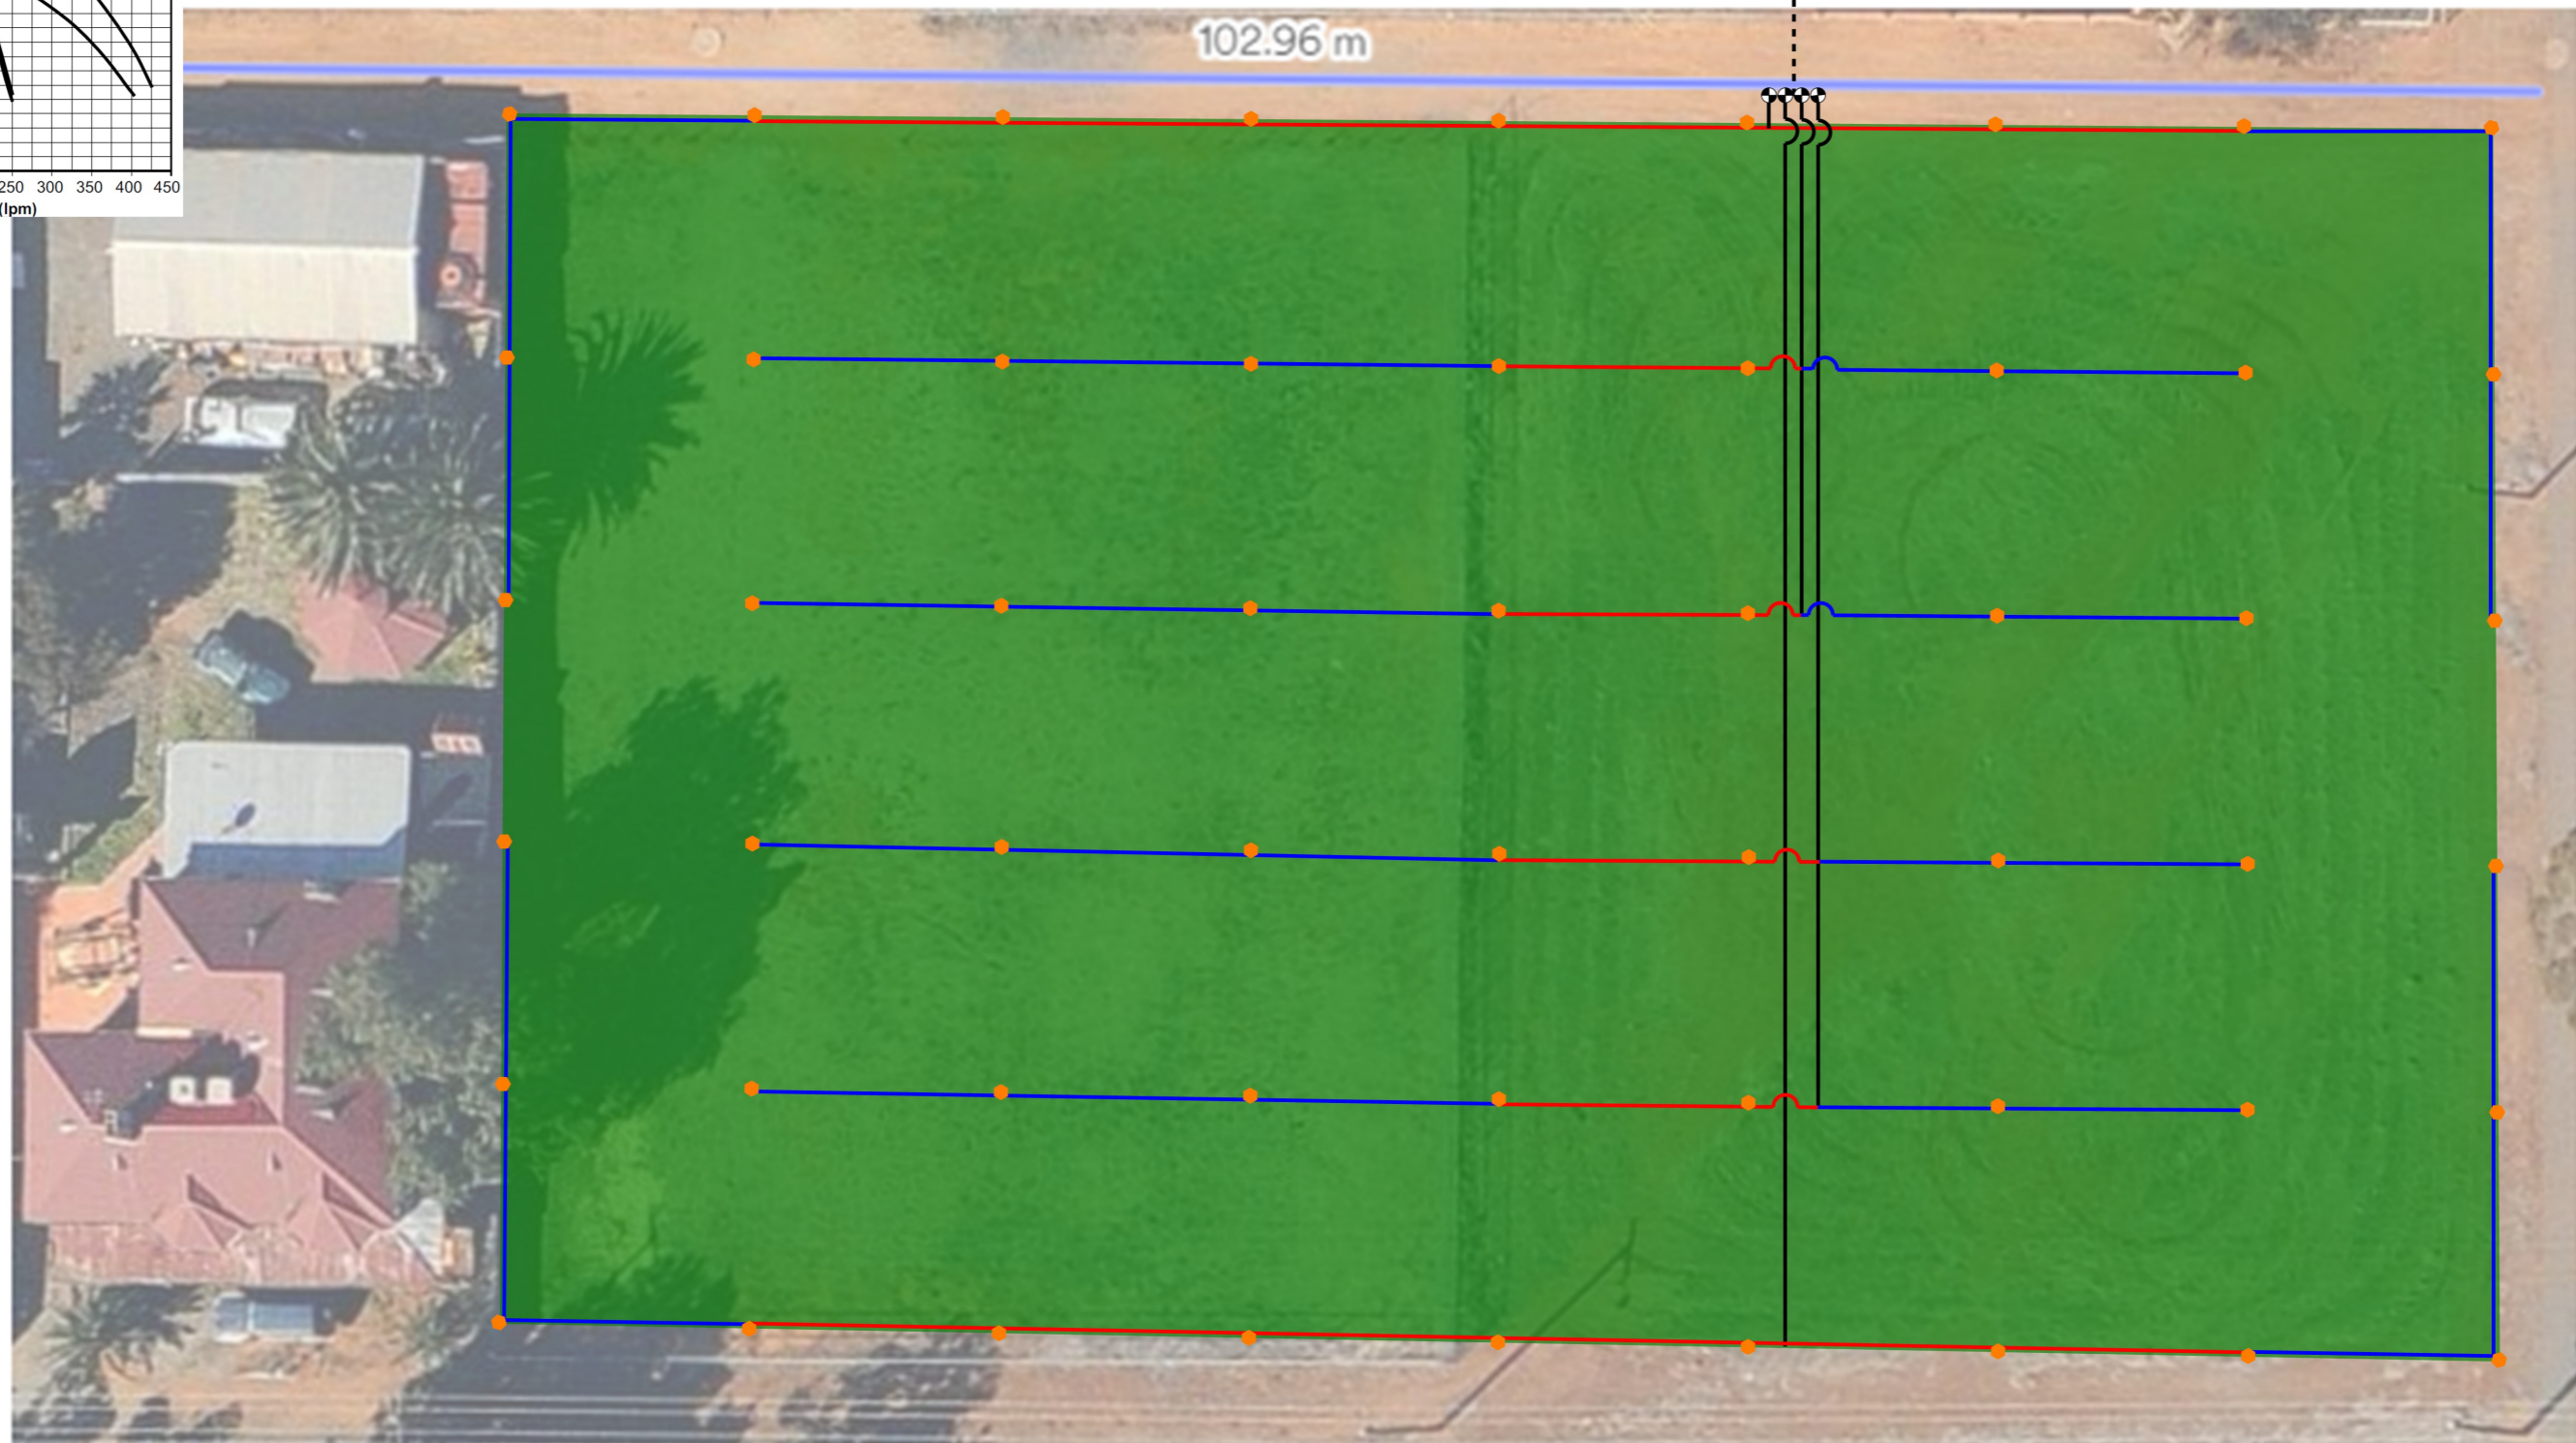

**SCALE = 1:300  
1CM = 3M ON A3**