


Appendix 2

Transport Planning and Traffic Plans

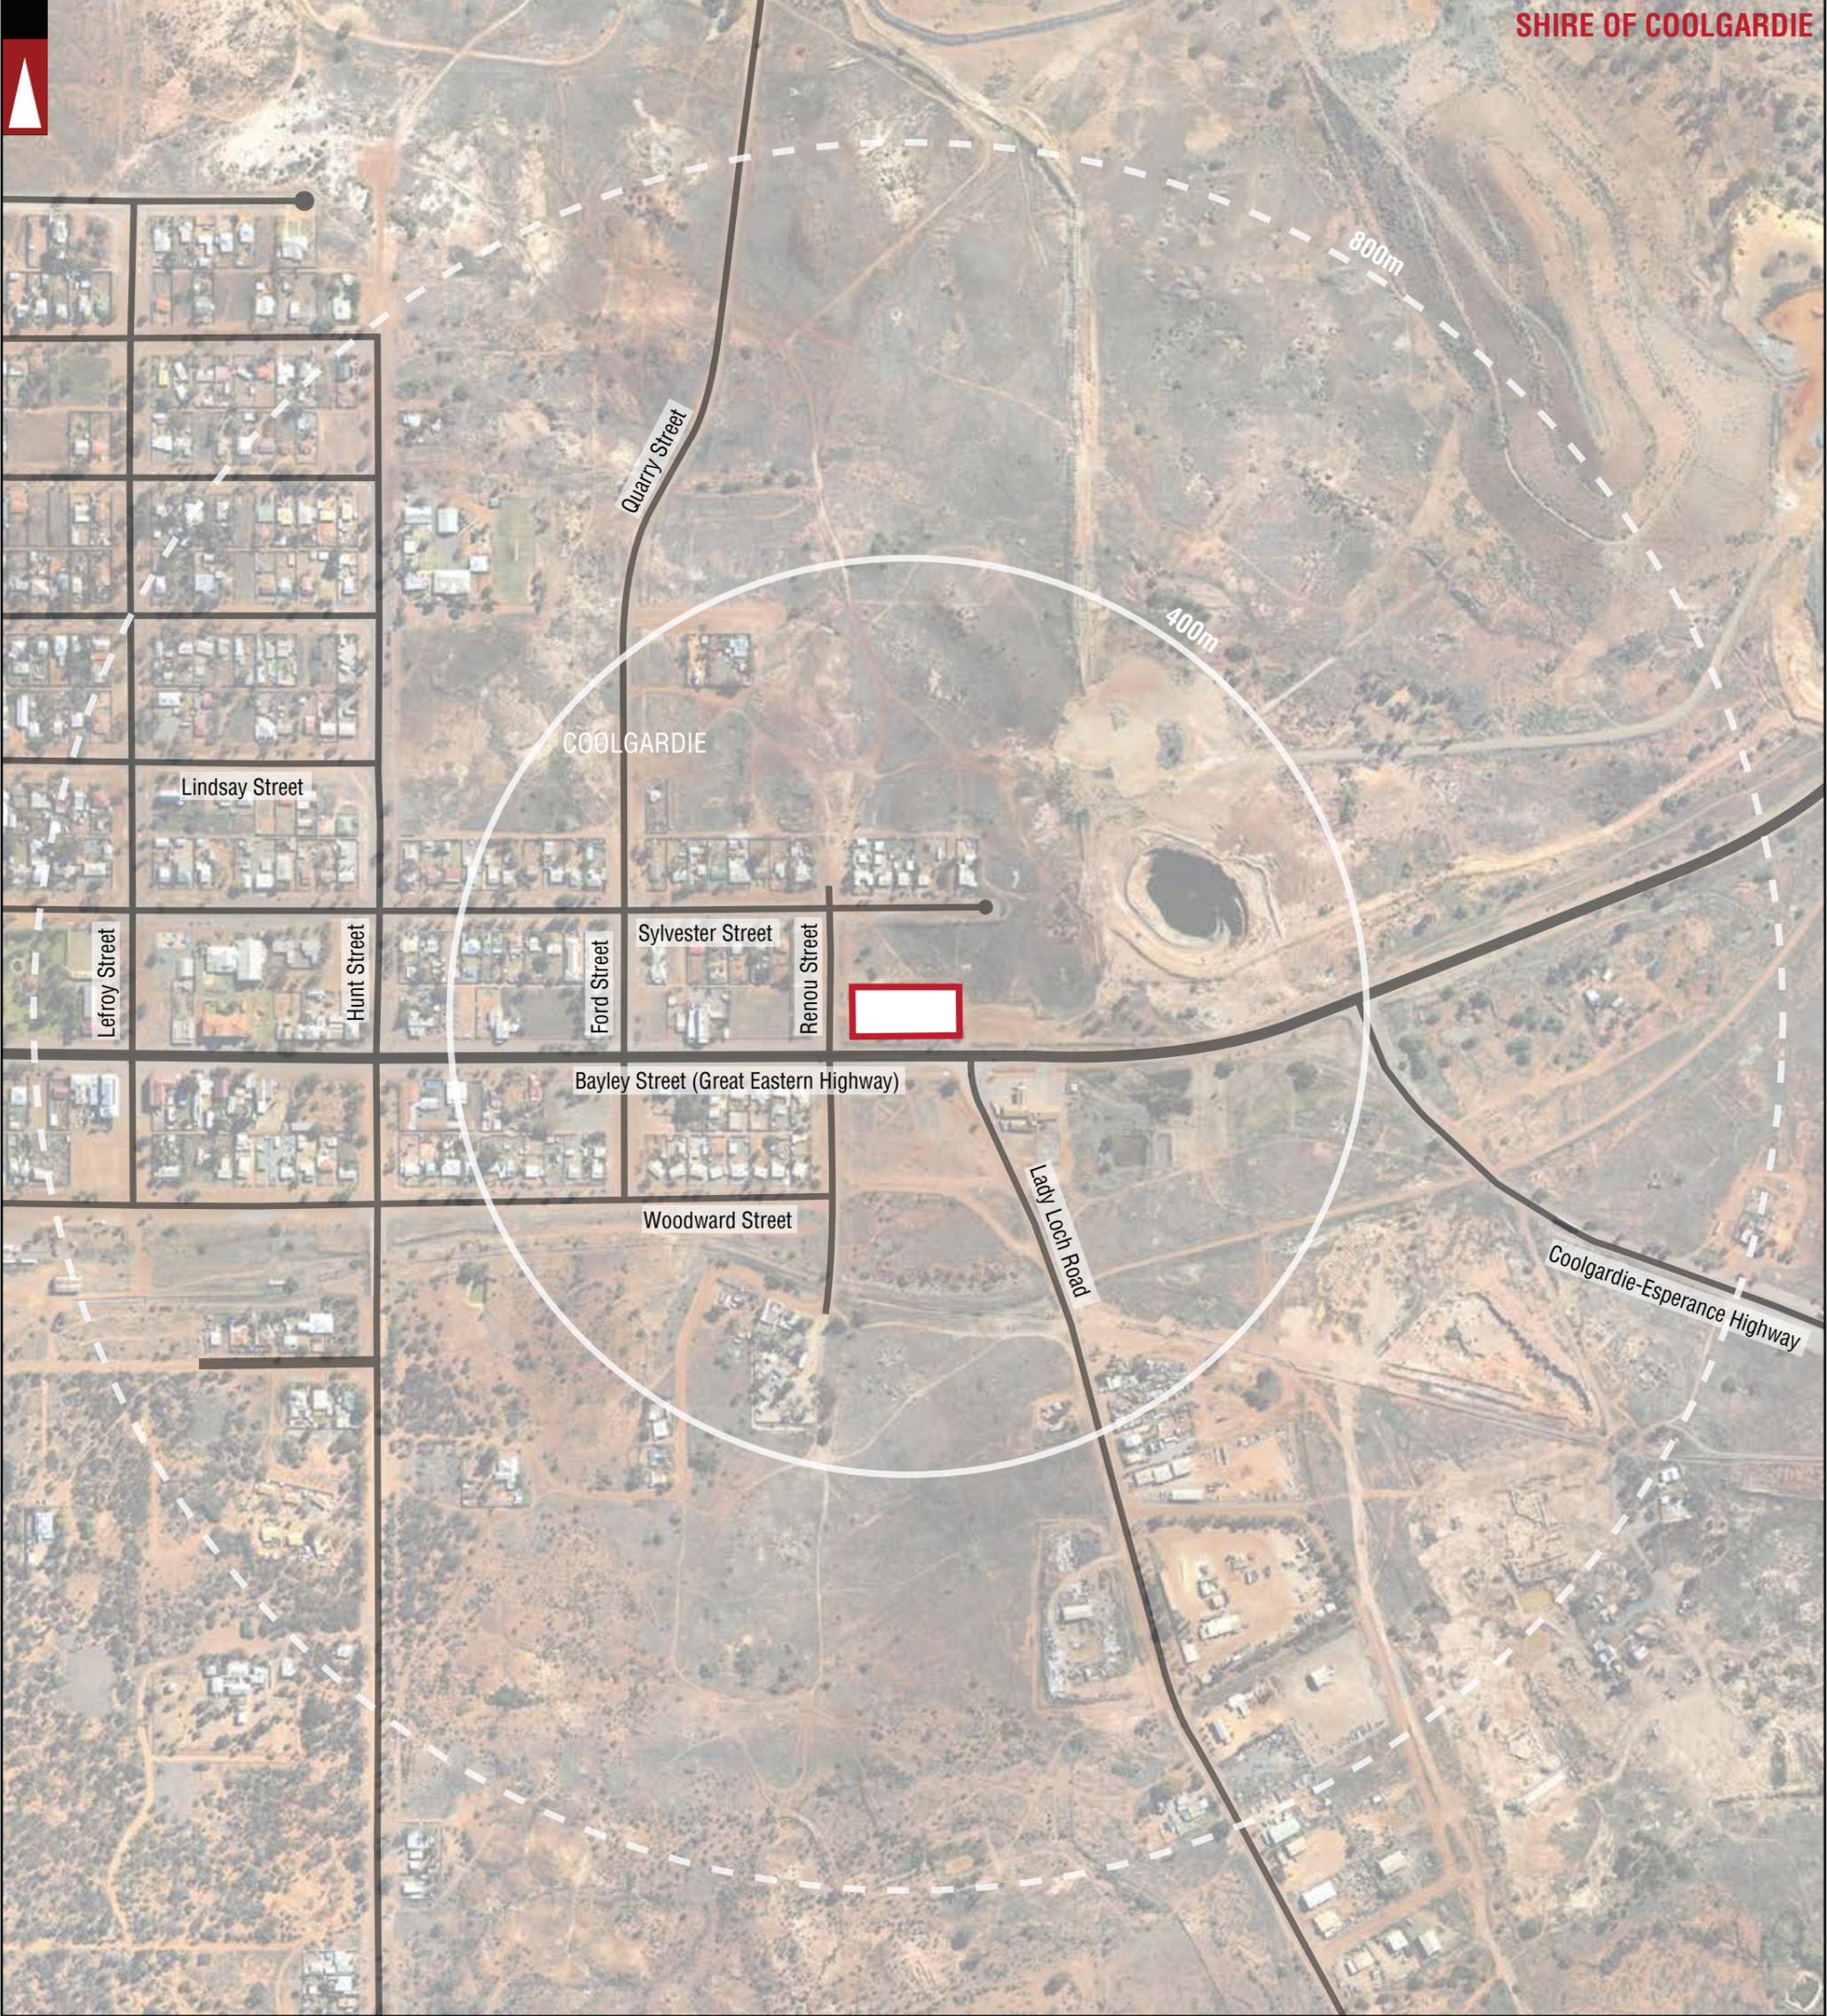

	ROAD		LOCATION BOUNDARY
	STREET NAME		DISTANCE FROM LOCATION
SHIRE OF COOLGARDIE	LOCAL GOVERNMENT NAME		
COOLGARDIE	SUBURB NAME		


LEGEND

No	DATE	AMENDMENT
A	09-05-2024	ISSUED FOR REVIEW

PROJECT:	10 BAYLEY STREET, COOLGARDIE
TITLE:	LOCALITY PLAN - 800M RADIUS
DRAWING NUMBER:	KC01849.000_ S01

DRAWN BY:	Civil & Traffic Engineering Consultants KCTT (Trading as KC Traffic and Transport Pty Ltd) PO Box 1456 Scarborough WA 6922
N/M.	
	PH: 08 9441 2700 WEB: www.kctt.com.au



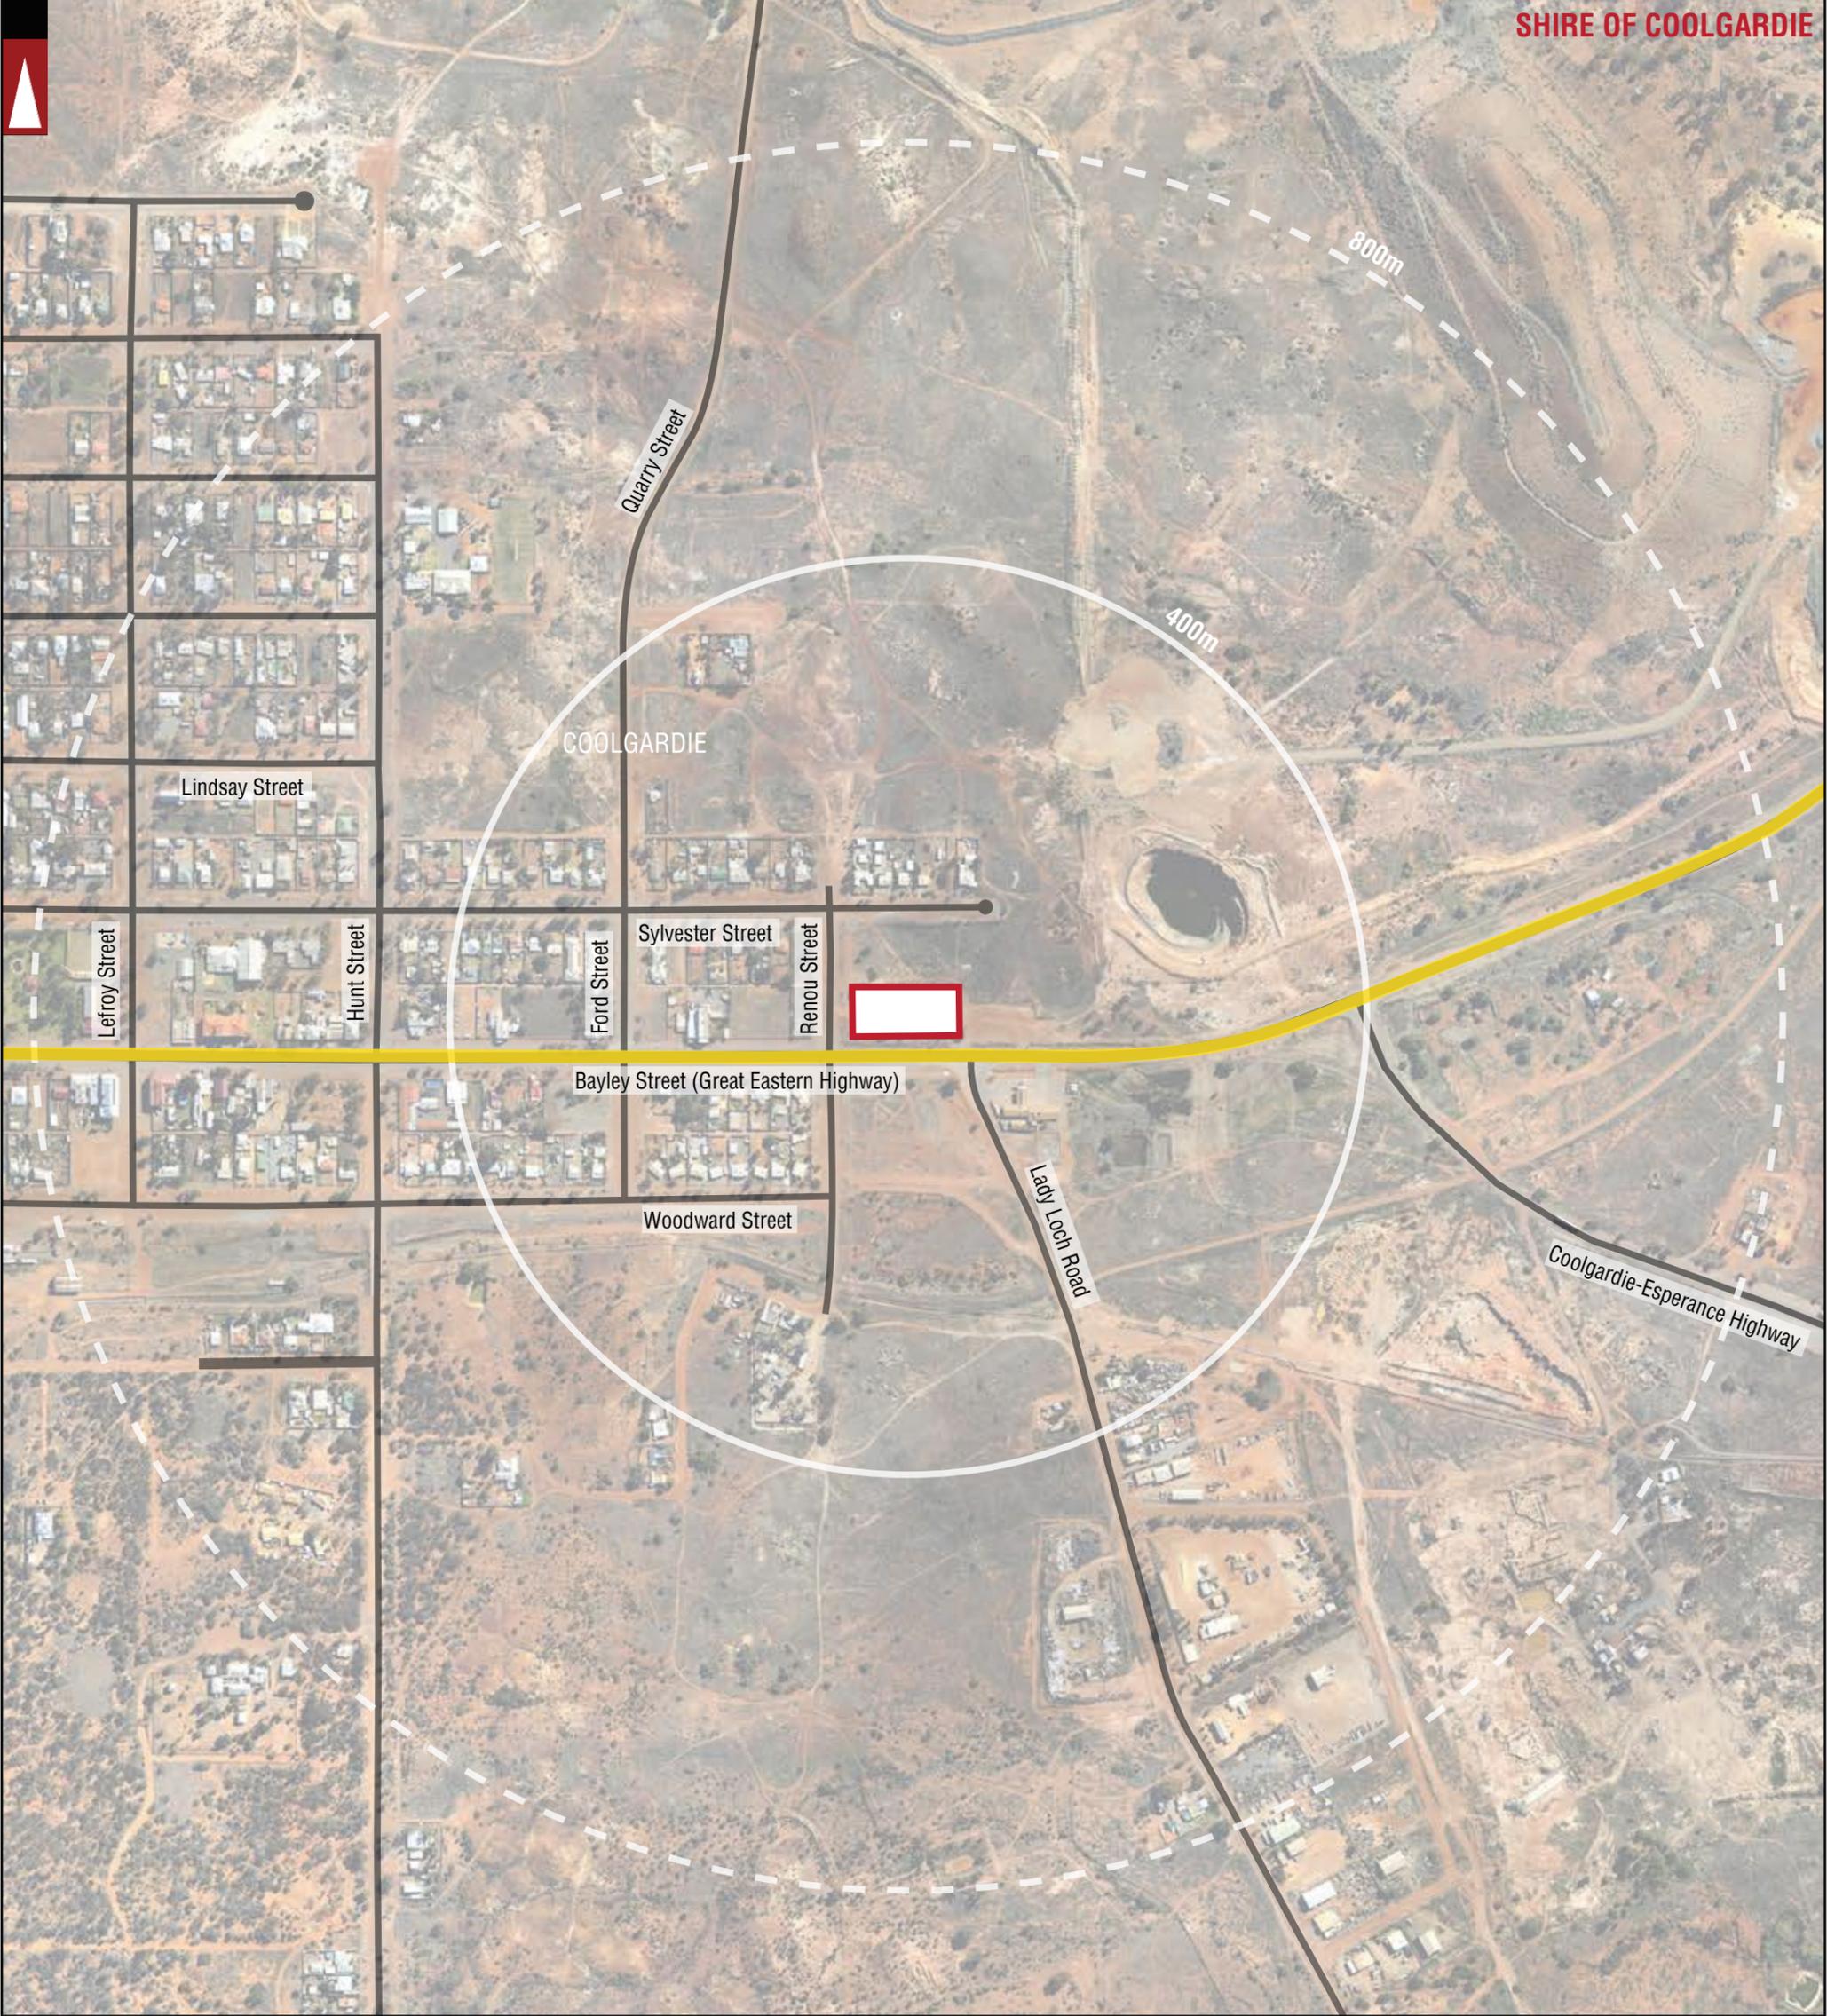


	ROAD		LOCATION BOUNDARY		BICYCLE LANES OR SEALED SHOULDER EITHER SIDE
	DISTANCE FROM LOCATION		LOCATION BOUNDARY		
Hay Street	STREET NAME		DISTANCE FROM LOCATION		
SHIRE OF COOLGARDIE	LOCAL GOVERNMENT NAME				
COOLGARDIE	SUBURB NAME				

LEGEND

			PROJECT: 10 BAYLEY STREET, COOLGARDIE	DRAWN BY: Civil & Traffic Engineering Consultants KCTT (Trading as KC Traffic and Transport Pty Ltd) PO Box 1456 Scarborough WA 6922
			TITLE: BICYCLE NETWORK PLAN - 800M RADIUS	N/M.
A	09-05-2024	ISSUED FOR REVIEW	DRAWING NUMBER: KC01849.000_ S02	
No	DATE	AMENDMENT		

PH: 08 9441 2700
WEB: www.kctt.com.au



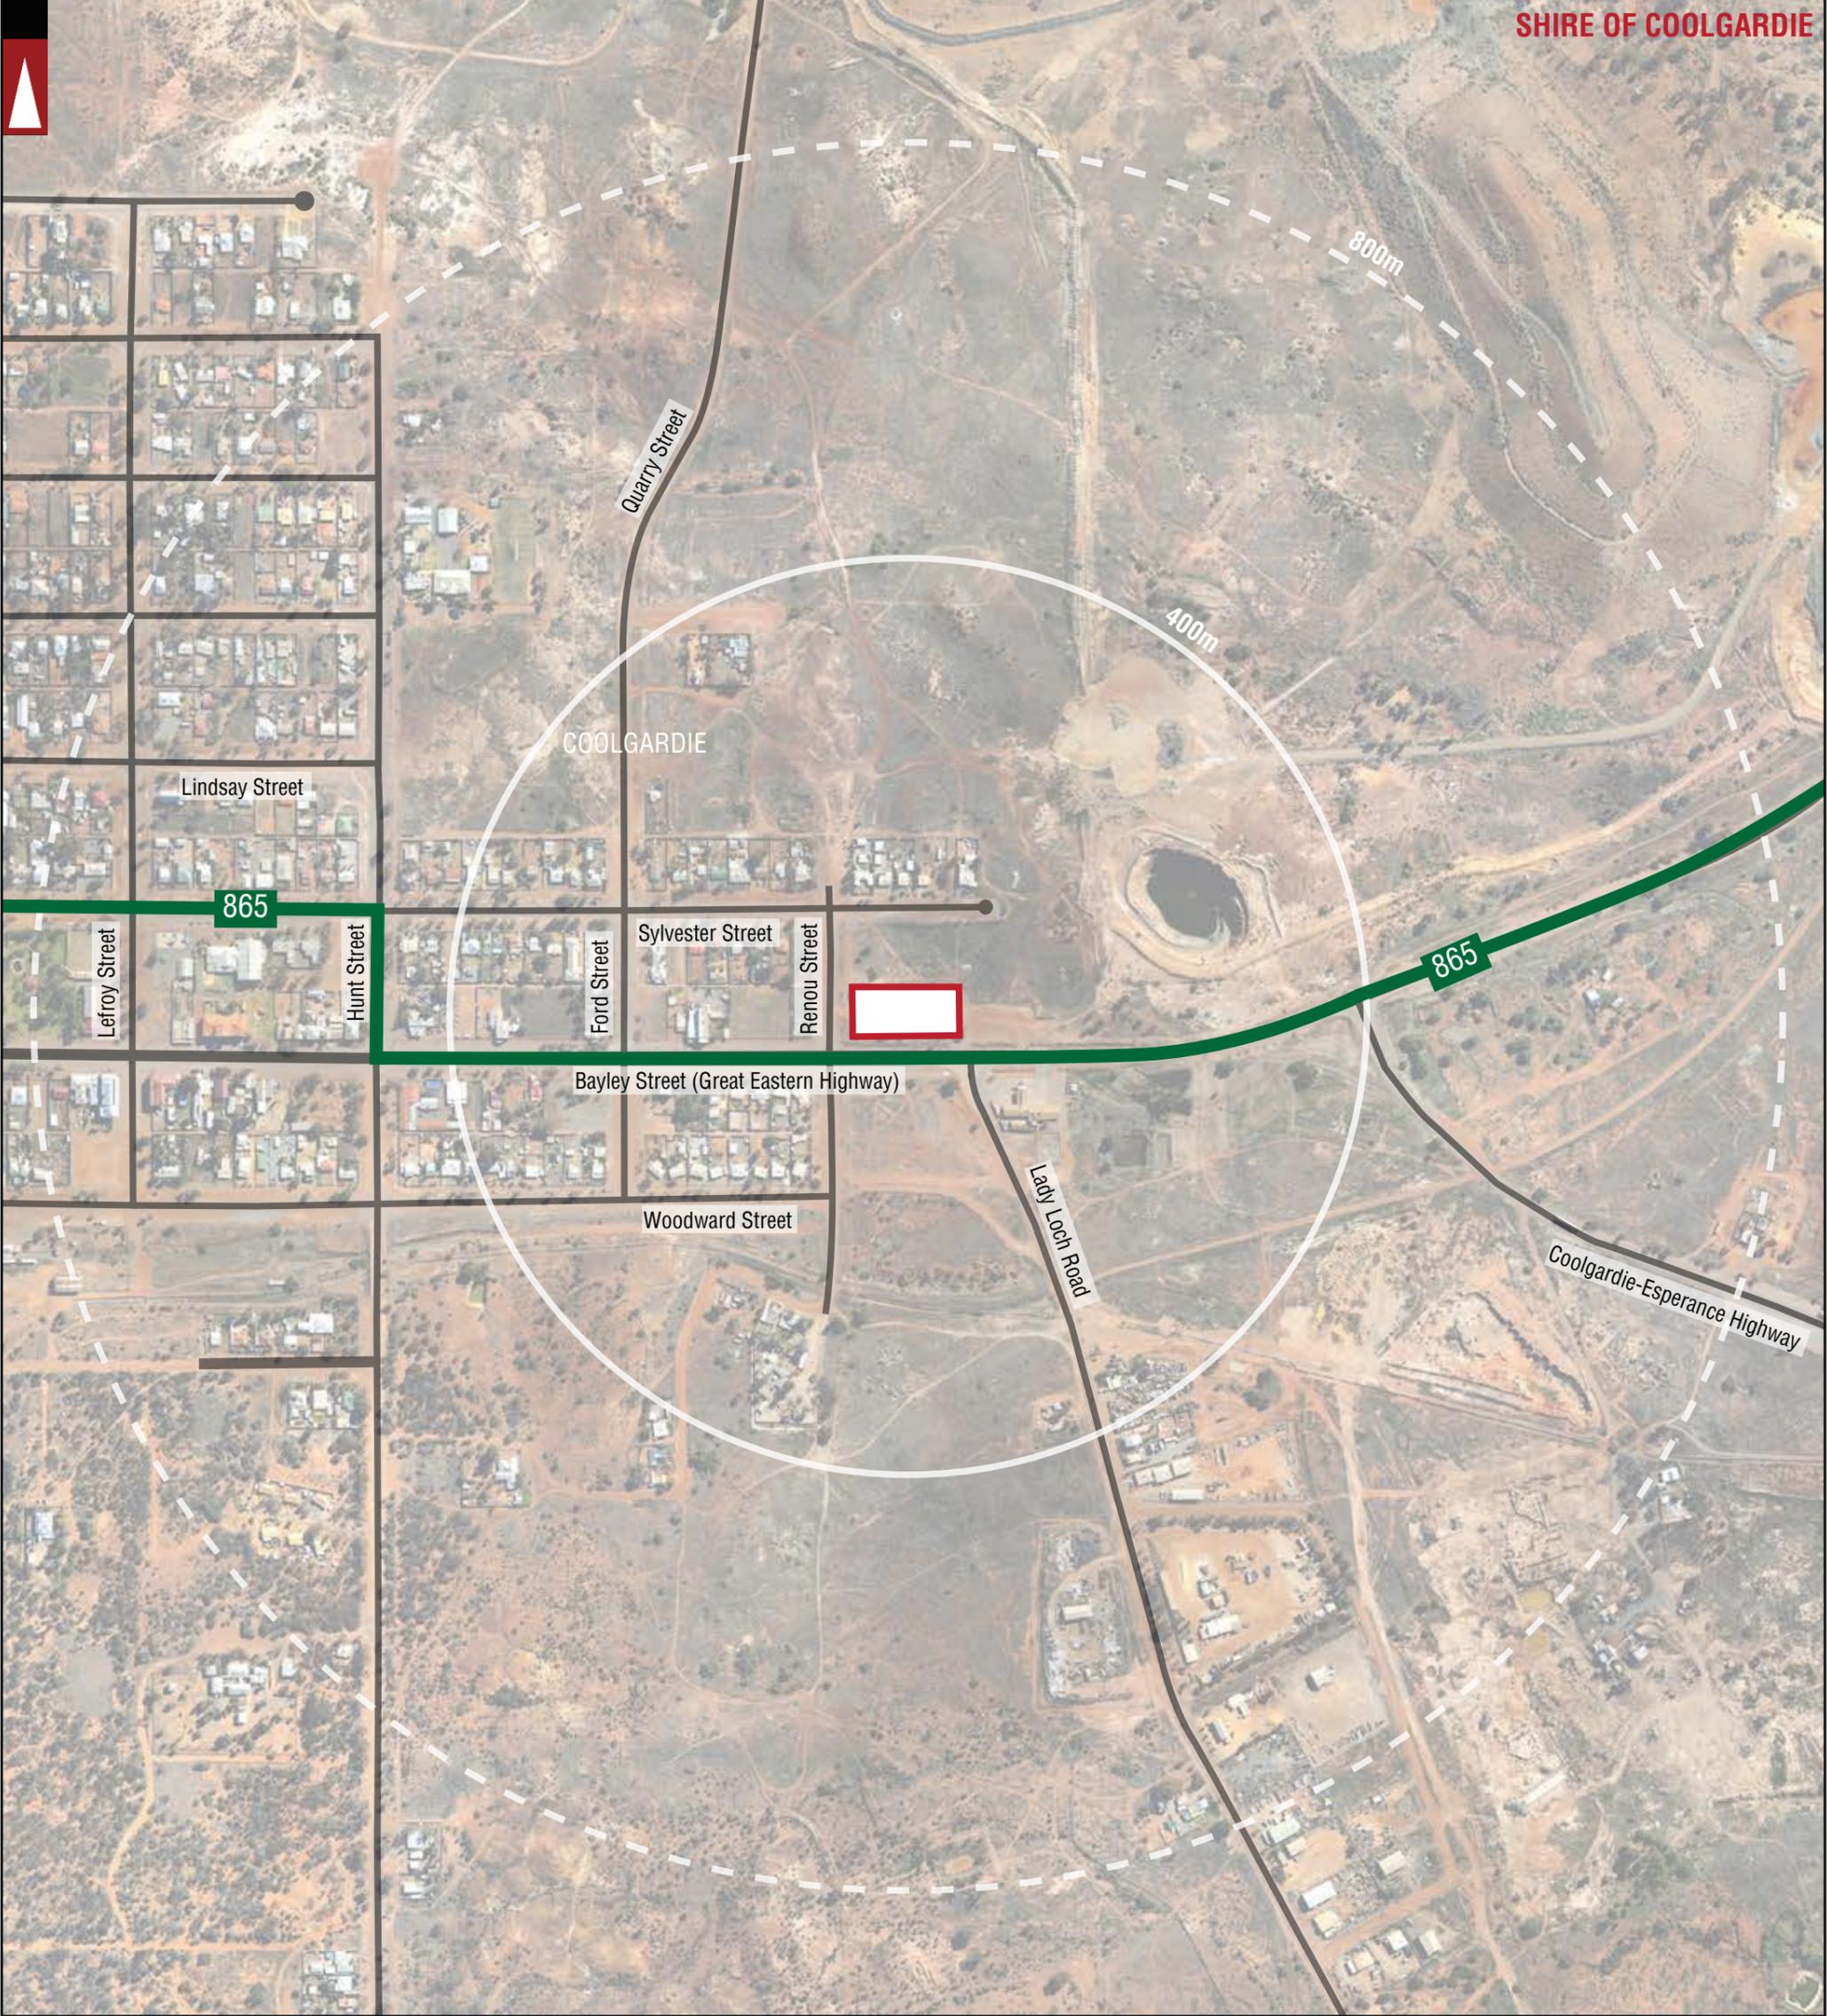

	ROAD		LOCATION BOUNDARY		BUS ROUTES
	DISTANCE FROM LOCATION		BUS ROUTE NUMBER		
	STREET NAME				
	LOCAL GOVERNMENT NAME				
	SUBURB NAME				

SHIRE OF COOLGARDIE

NOTE: FOR MORE INFORMATION REGARDING THE DESCRIPTION OF BUS ROUTES AND THEIR INDICATIVE PEAK AND OFF-PEAK FREQUENCIES REFER TO THE REPORT.


LEGEND

No	DATE	AMENDMENT
A	09-05-2024	ISSUED FOR REVIEW

PROJECT:	10 BAYLEY STREET, COOLGARDIE
TITLE:	PUBLIC TRANSPORT PLAN - 800M RADIUS
DRAWING NUMBER:	KC01849.000_ S03

DRAWN BY:	Civil & Traffic Engineering Consultants KCTT (Trading as KC Traffic and Transport Pty Ltd) PO Box 1456 Scarborough WA 6922
N/M.	
	PH: 08 9441 2700 WEB: www.kctt.com.au



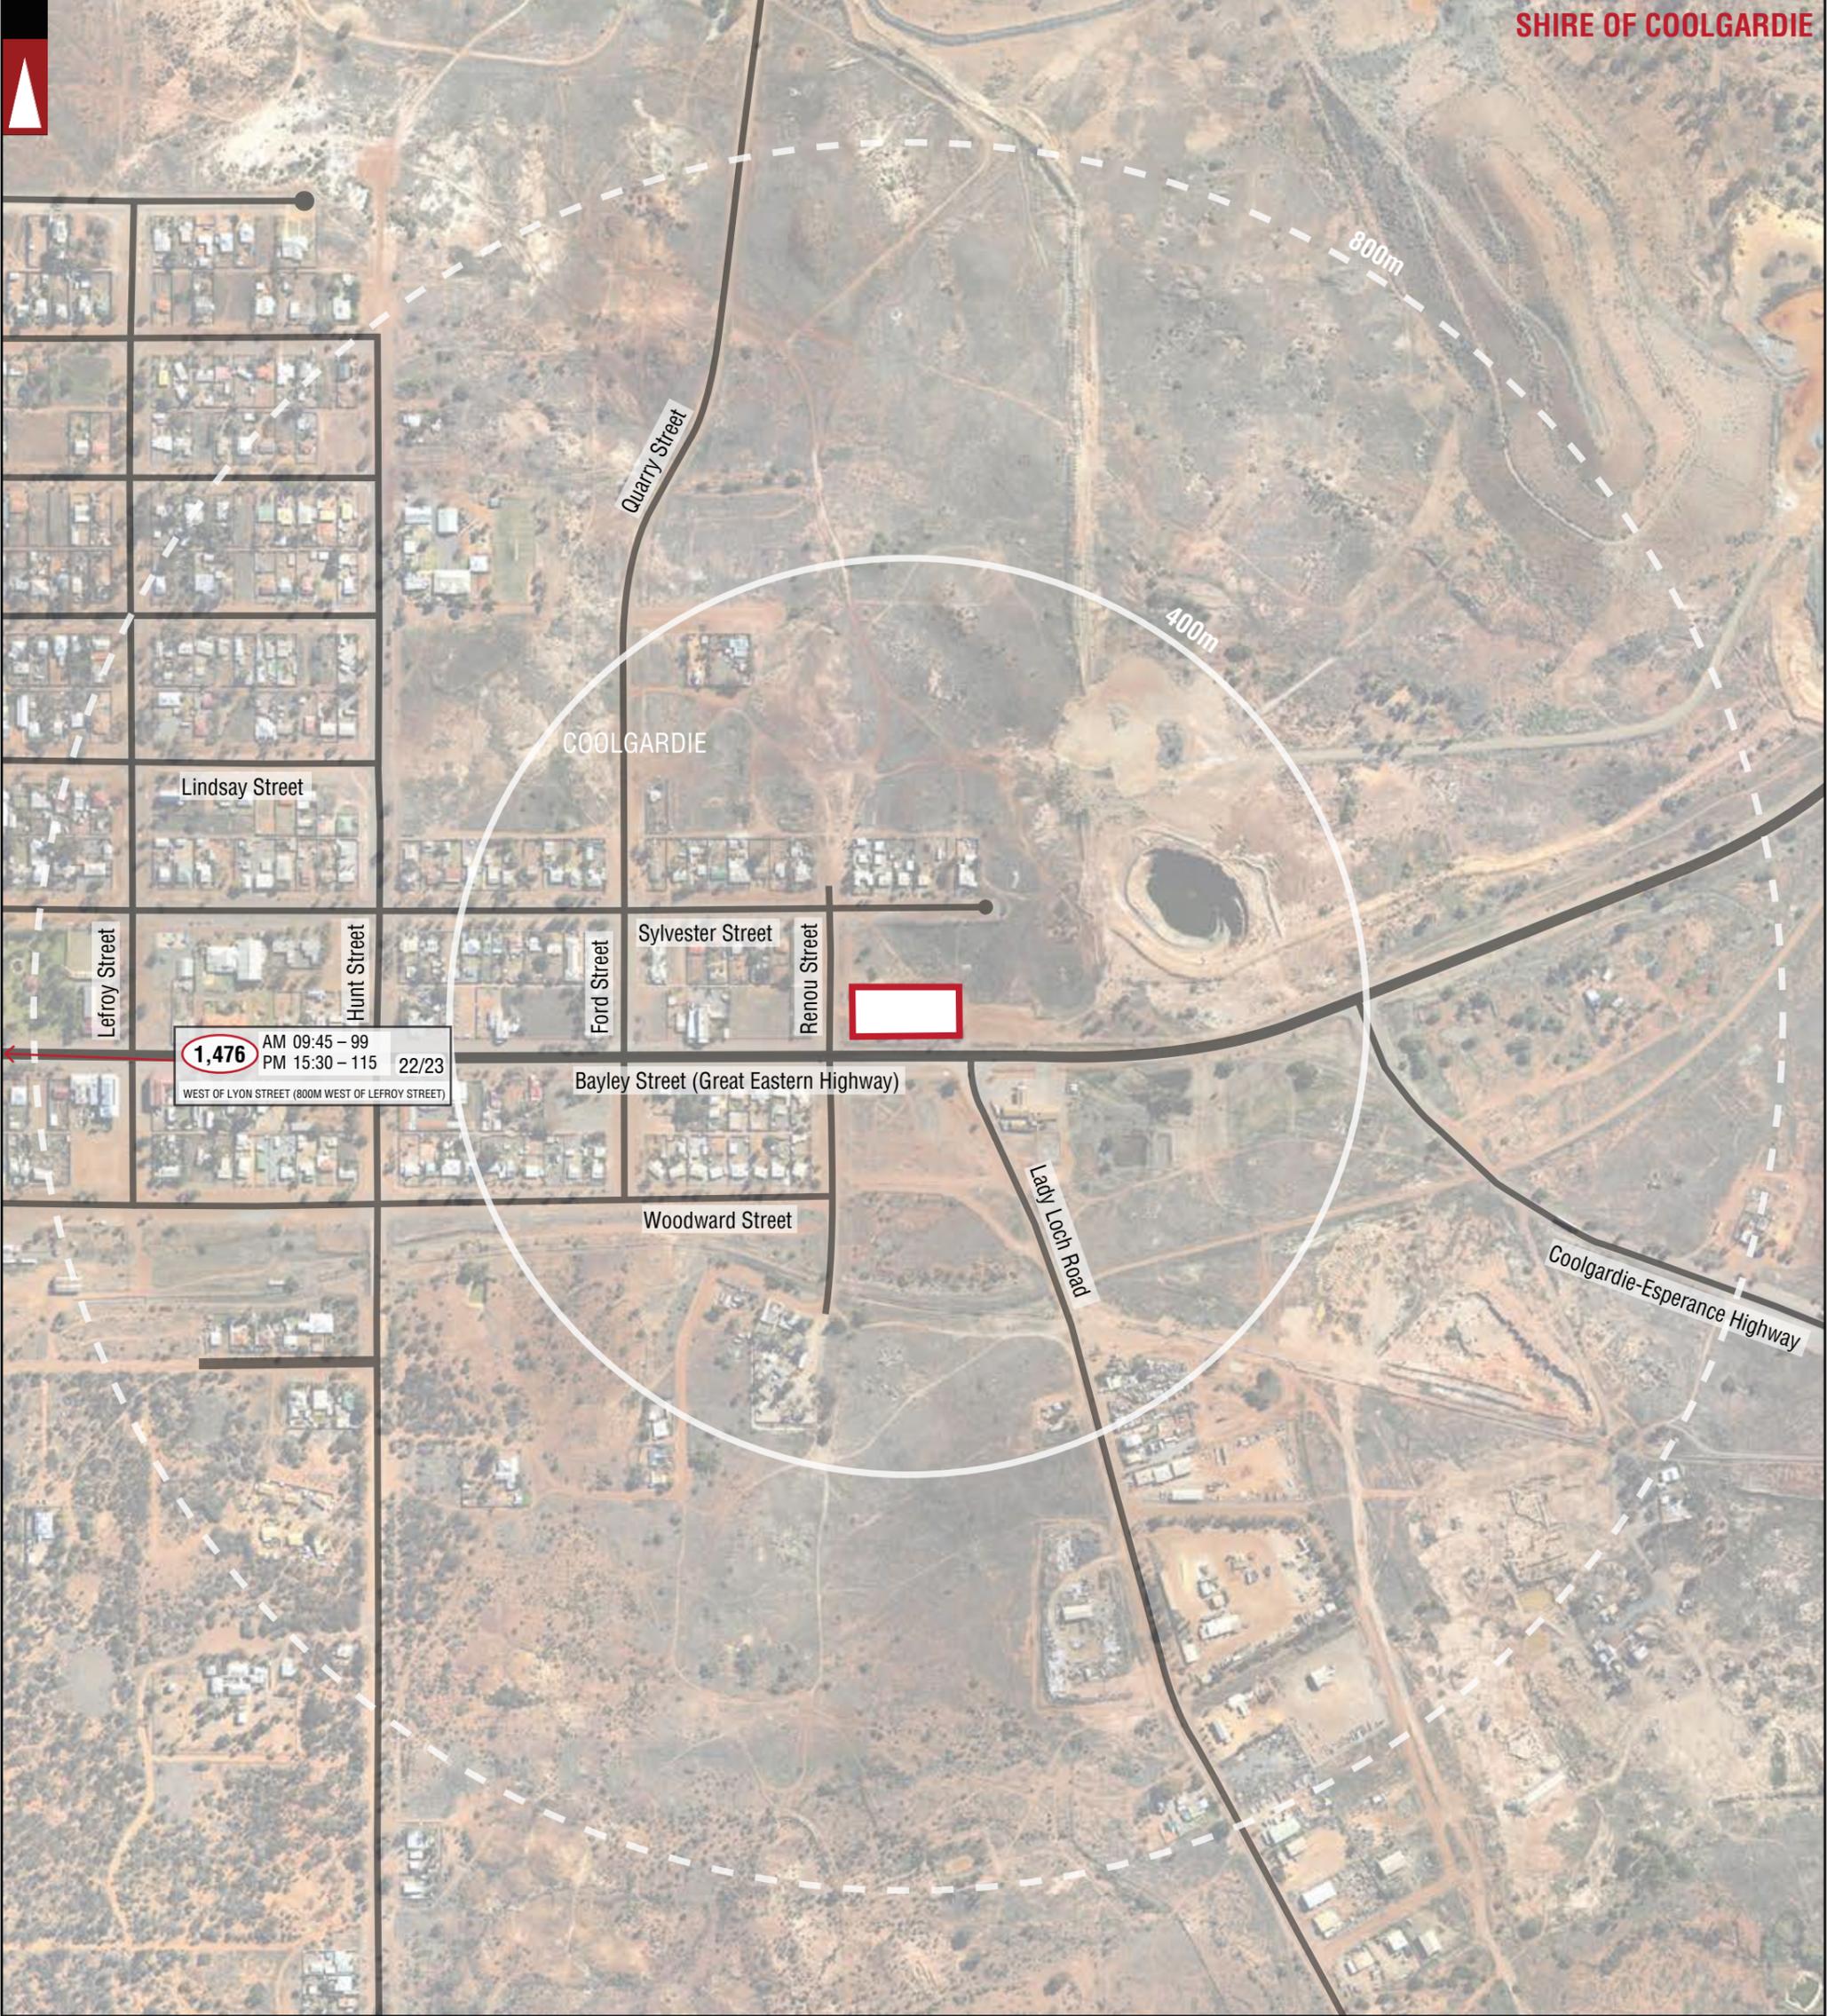

	ROAD		LOCATION BOUNDARY		NUMBER OF VEHICLES PER DAY
	DISTANCE FROM LOCATION		AM 09:45 - 99 PM 15:30 - 115	22/23	
Hay Street	STREET NAME				
SHIRE OF COOLGARDIE	LOCAL GOVERNMENT NAME				
COOLGARDIE	SUBURB NAME				
				2014	YEAR
				EAST OF HARLOW ROAD	LOCATION

LEGEND

			PROJECT: 10 BAYLEY STREET, COOLGARDIE	DRAWN BY: Civil & Traffic Engineering Consultants KCTT (Trading as KC Traffic and Transport Pty Ltd) PO Box 1456 Scarborough WA 6922
			TITLE: EXISTING TRAFFIC COUNTS - 800M RADIUS	N/M.
			DRAWING NUMBER: KC01849.000_S05	
A	09-05-2024	ISSUED FOR REVIEW		
No	DATE	AMENDMENT		


PH: 08 9441 2700
WEB: www.kctt.com.au



Sylvester Street

Renou Street


Bayley Street (Great Eastern Highway)

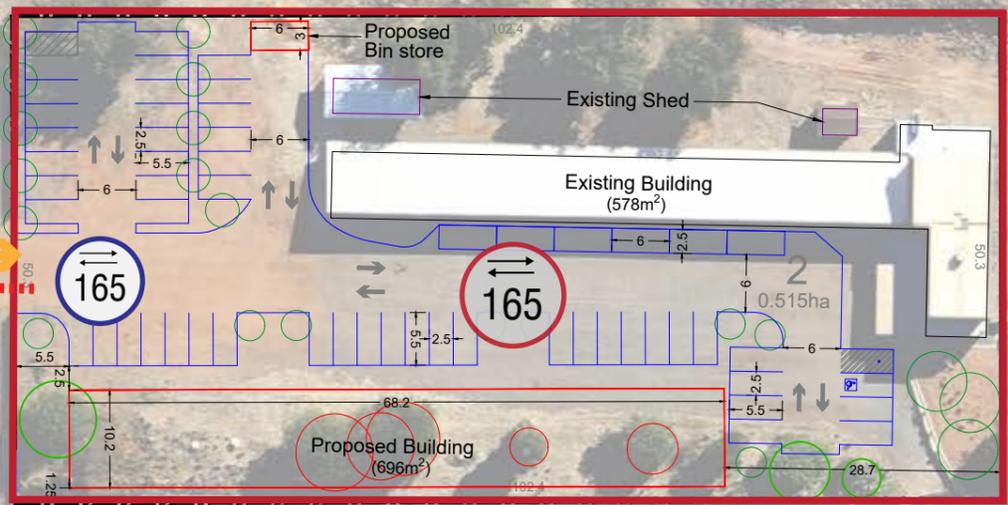

66

165

99

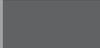 LOCATION BOUNDARY
 ROAD (VARIED WITH ROAD WIDTH)
 Lewis Road ROAD NAME

 Total Expected Traffic Generation from the proposed development
 Total Expected Traffic Generation from Subject Site on the specific section of road - IN and OUT direction

 Traffic Flow IN Direction
 Traffic Flow OUT Direction

NOTE: THE PLAN IS COURTESY OF ELEMENT WA

LEGEND

No	DATE	AMENDMENT
A	10-07-2024	PROPOSED LAYOUT AMENDED
A	13-05-2024	ISSUED FOR REVIEW

PROJECT:	10 BAYLEY STREET, COOLGARDIE
TITLE:	TRAFFIC FLOW DIAGRAM
DRAWING NUMBER:	KC01849.000_ S06


DRAWN BY: **Civil & Traffic Engineering Consultants**
KCTT (Trading as KC Traffic and Transport Pty Ltd)
 PO Box 1456 Scarborough WA 6922
 N.M.
 PH: 08 9441 2700
 WEB: www.kctt.com.au




Sylvester Street

Renou Street

Bayley Street (Great Eastern Highway)

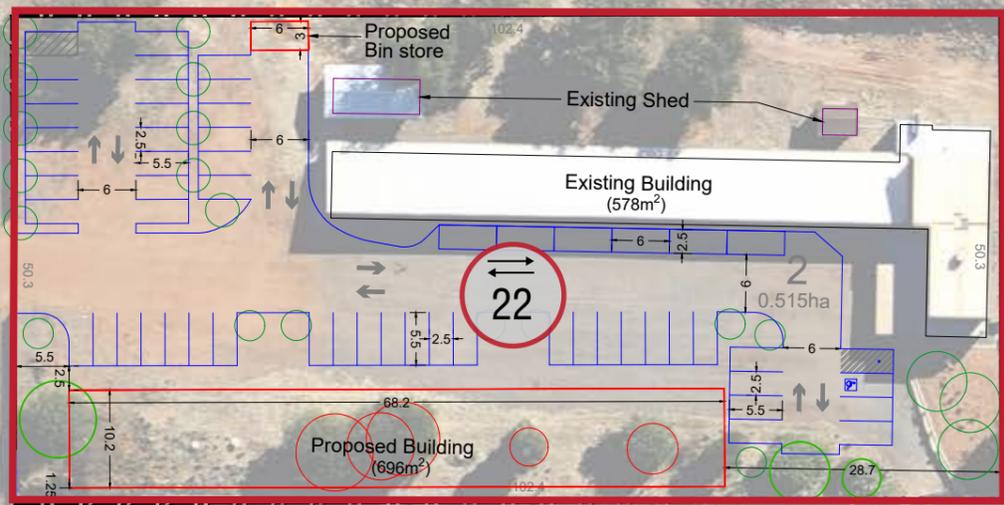

3

8

6 8

14

5

LOCATION BOUNDARY

ROAD (VARIED WITH ROAD WIDTH)

Lewis Road ROAD NAME



Traffic Flow IN Direction



Traffic Flow OUT Direction

1,389

Total Expected Traffic Generation from the proposed development - AM peak

NOTE: THE PLAN IS COURTESY OF ELEMENT WA

LEGEND

No	DATE	AMENDMENT
A	10-07-2024	PROPOSED LAYOUT AMENDED
A	13-05-2024	ISSUED FOR REVIEW

PROJECT:
10 BAYLEY STREET, COOLGARDIE

TITLE:
TRAFFIC FLOW DIAGRAM - AM PEAK

DRAWING NUMBER:
KC01849.000_ S07

DRAWN BY:
Civil & Traffic Engineering Consultants
KCTT (Trading as KC Traffic and Transport Pty Ltd)
PO Box 1456 Scarborough WA 6922

N.M.


PH: 08 9441 2700
WEB: www.kctt.com.au



Sylvester Street

Renou Street

Bayley Street (Great Eastern Highway)

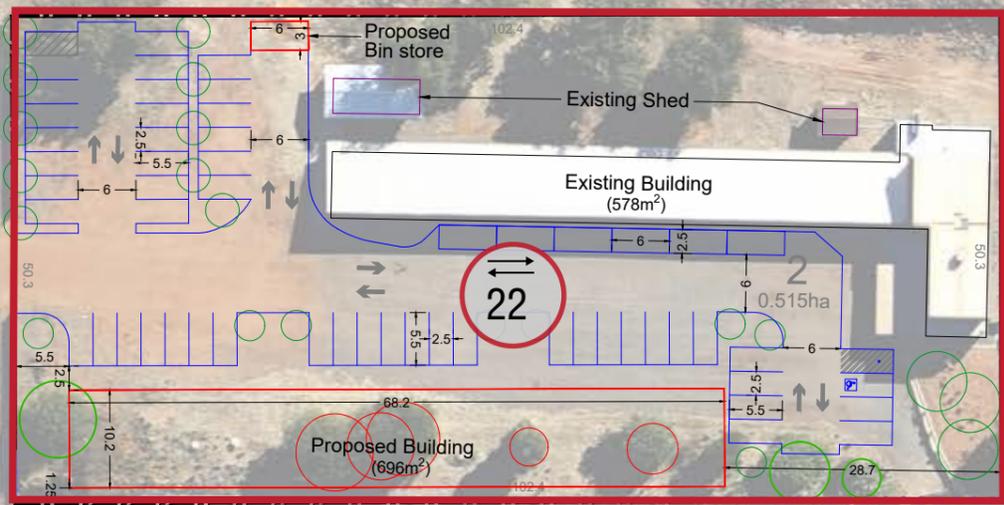

5

12

4 6

10

7

LOCATION BOUNDARY

ROAD (VARIED WITH ROAD WIDTH)

Lewis Road ROAD NAME



Traffic Flow IN Direction



Traffic Flow OUT Direction

1,389

Total Expected Traffic Generation from the proposed development - PM peak

NOTE: THE PLAN IS COURTESY OF ELEMENT WA

LEGEND

No	DATE	AMENDMENT
A	10-07-2024	PROPOSED LAYOUT AMENDED
A	13-05-2024	ISSUED FOR REVIEW

PROJECT:
10 BAYLEY STREET, COOLGARDIE

TITLE:
TRAFFIC FLOW DIAGRAM - PM PEAK

DRAWING NUMBER:
KC01849.000_ S08

DRAWN BY:

N.M.

Civil & Traffic Engineering Consultants
KCTT (Trading as KC Traffic and Transport Pty Ltd)
PO Box 1456 Scarborough WA 6922

PH: 08 9441 2700
WEB: www.kctt.com.au

