
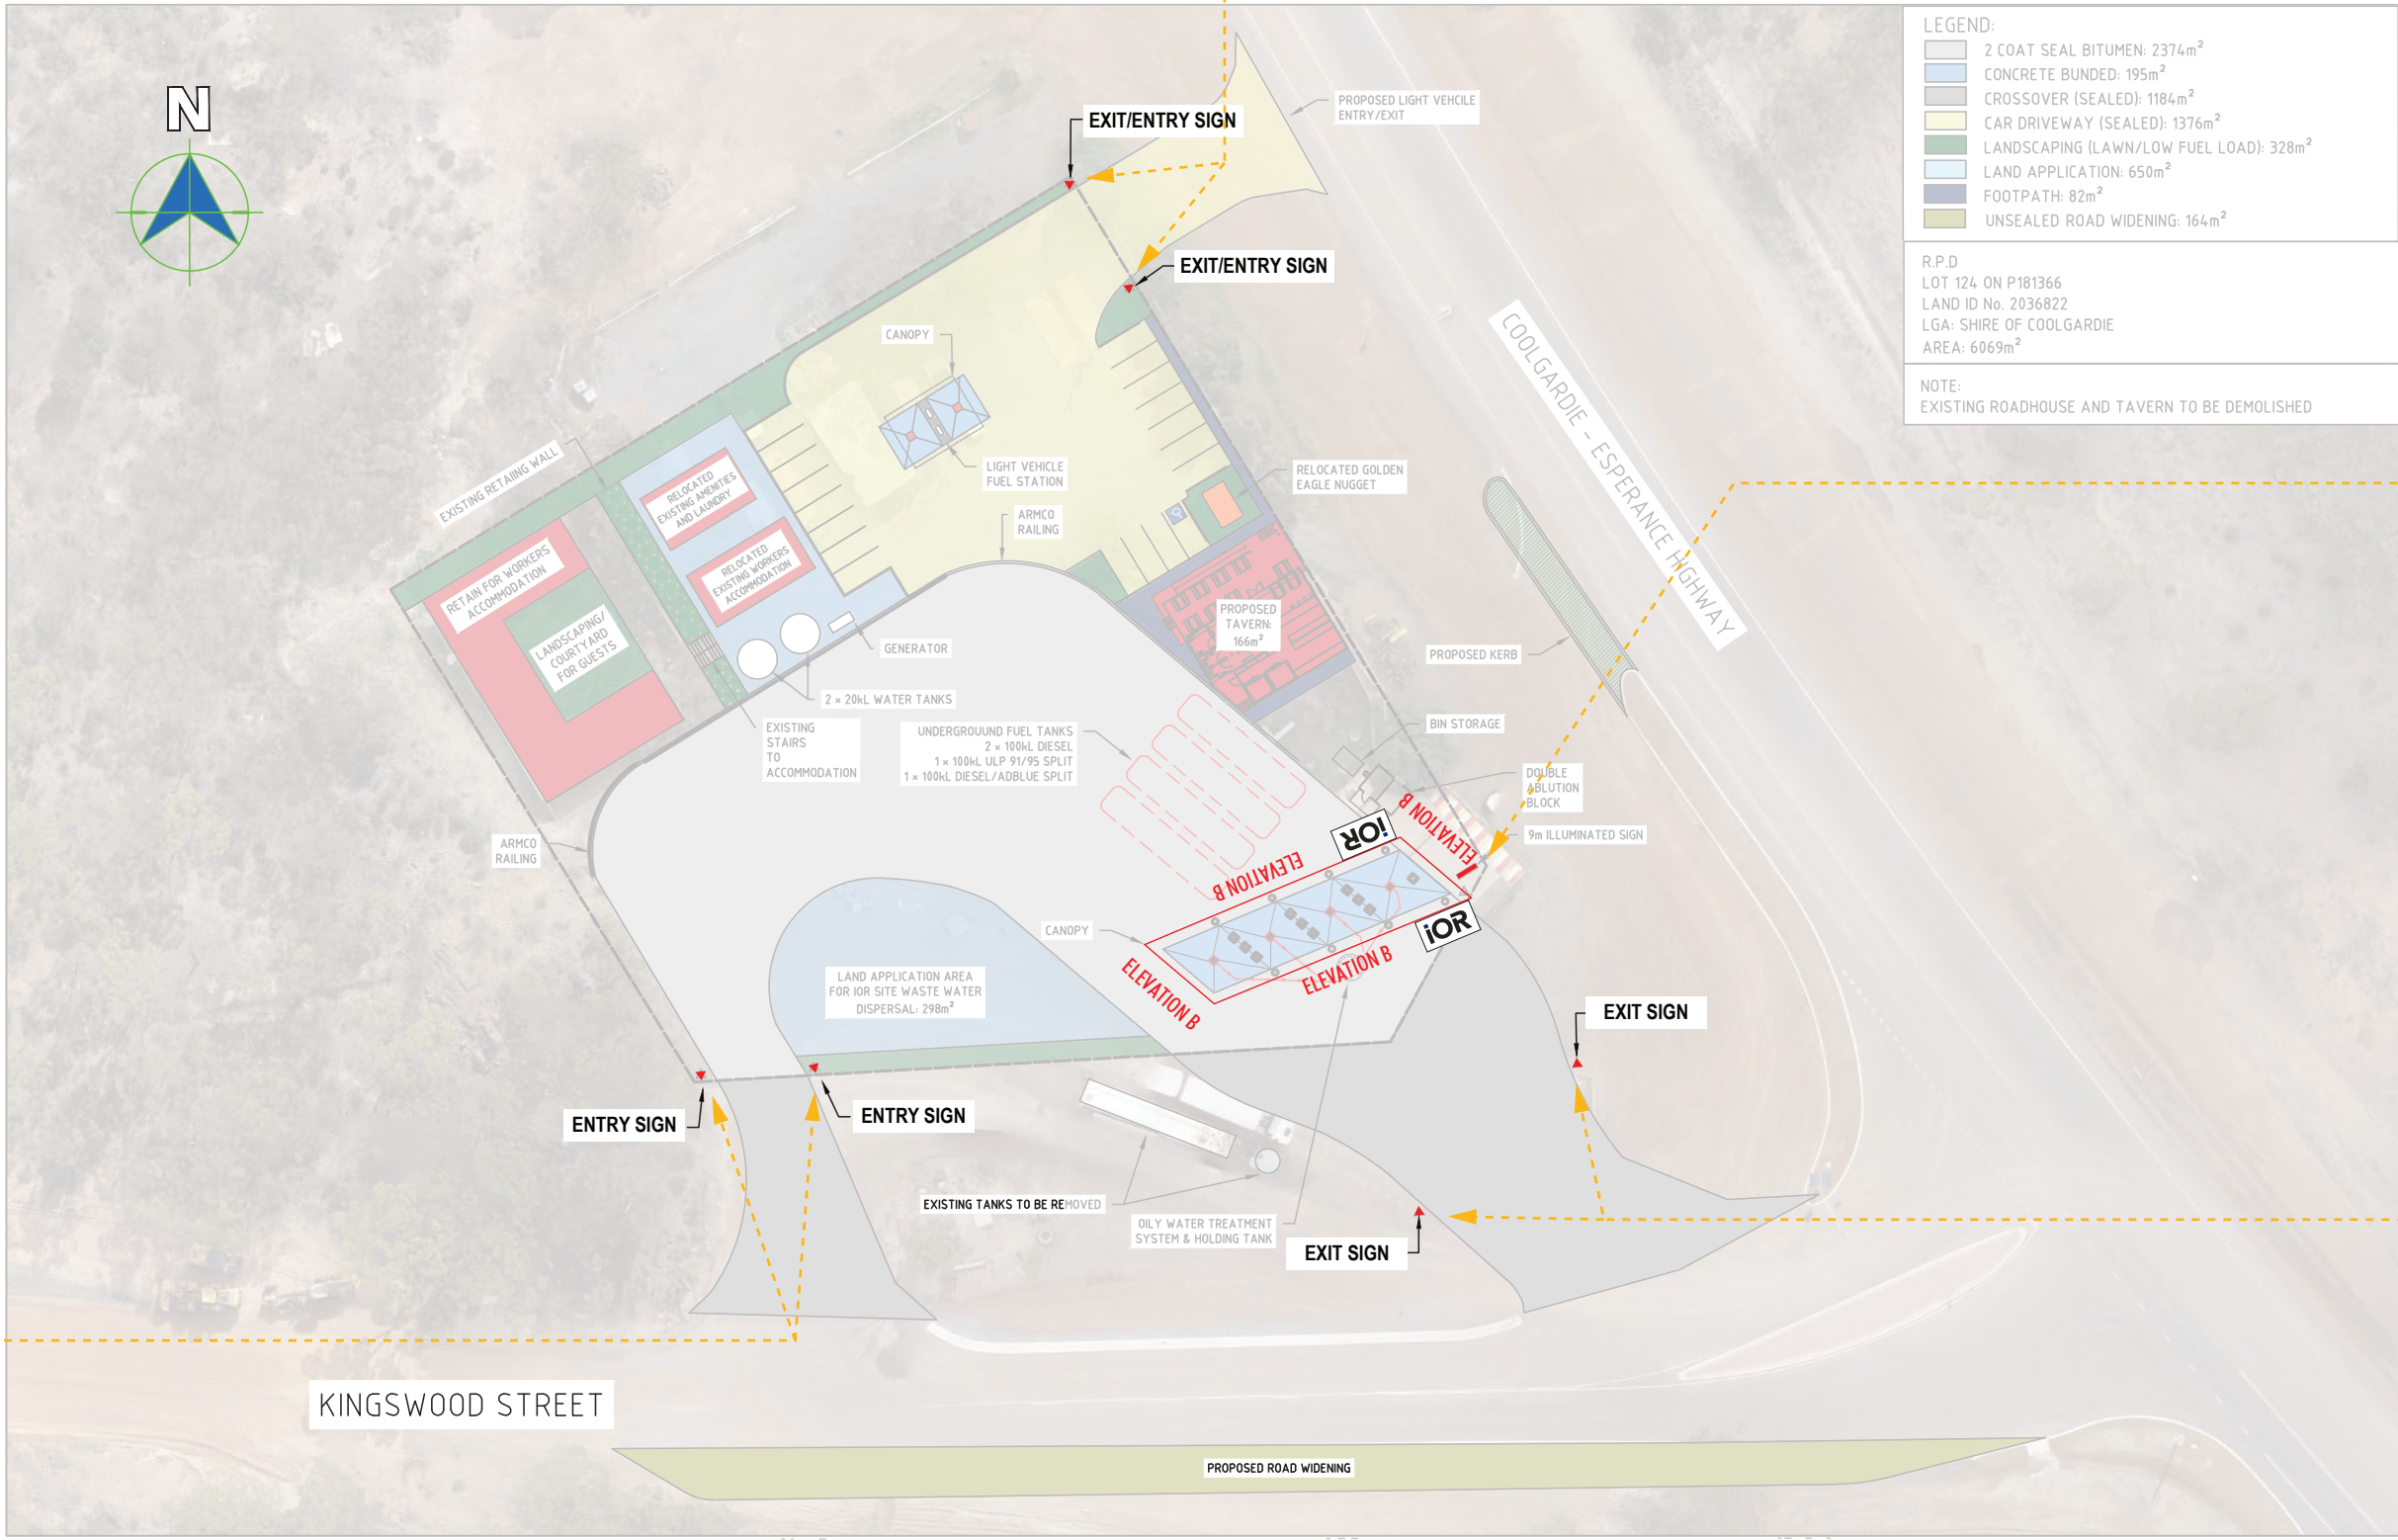





IOR Petroleum Widgiemooltha
LOT 124 KINGSWOOD STREET,
WIDGIEMOOLTHA WA, 6443

PROJECT: IOR Widgiemooltha	JOB NUMBER: EN123456	PAGE NO: 01/09	DRAWN BY: AM	DATE DRAWN: 18/11/24	REVISION NUMBER: 01	CLIENT APPROVAL	PROJECT MANAGER	
FILE NAME: IOR Widgiemooltha.ai	CLIENT : iOR							
FILE PATH: H:\Clients\IOR\Widgiemooltha\Drawings\Design			SHEET SIZE A3	SHEET UNITS MM	SHEET SCALE NTS	NOT FOR CONSTRUCTION		

IMPORTANT NOTICE: Every care is taken to ensure that the layout and spelling in this artwork is accurate, ENVIROLED will accept no responsibility for incorrect information or spelling errors after receiving your design approval. We will endeavour to match your colour to our best ability, however due to limitations of technology used we cannot guarantee a perfect match. All artwork remains the property of ENVIROLED. Copyright is reserved by ENVIROLED. Unless authorised by ENVIROLED in writing, no reproduction or disclosure to any third party is permitted.



PROJECT: IOR Widgiemooltha	JOB NUMBER: EN123456	PAGE NO: 02/09	DRAWN BY: AM	DATE DRAWN: 18/11/24	REVISION NUMBER: 01	CLIENT APPROVAL	PROJECT MANAGER	
FILE NAME: IOR Widgiemooltha.ai	CLIENT : iOR							
FILE PATH: H:\Clients\IOR\Widgiemooltha\Drawings\Design			SHEET SIZE A3	SHEET UNITS MM	SHEET SCALE NTS	NOT FOR CONSTRUCTION		



DAY



NIGHT

COLOURS:

- BLACK ACM / MATTE BLACK VINYL
3M DAY NIGHT VINYL (IOR FACES)
- PMS 288C/ PRECOATED BLUE ACM
DOT IN IOR - SULTAN BLUE VINYL 157
3M MATTE BLACK DAY NIGHT VINYL
SPRAYED ALUCOBOND ULTRAMARINE BLUE
- WHITE
VINYL & ACM

CONSTRUCTION DETAILS:

PRICE BOARD SIGNS
Double Sided 1420mm (W) X 3000mm (H)
IBOND Cladded Pylon

IOR PANEL 1420mm (W) x 910mm (H)
4mm White ACM panel with illuminated opal acrylic
pressfit logo. Vinyl graphics to face of IOR logo
i in IOR is to have day/night vinyl spray painted
alucobond ultramarine blue.

PRICE PANELS 1420mm (W) x 1460mm (H)
4mm BLUE ACM panel with illuminated moulded
opal polycarbonate pressfit product panels with Vinyl
graphics to face.

BLANK PANEL 1420mm (W) x 540mm (H)
Blue ACM cassette

PROJECT: IOR Widgiemooltha	JOB NUMBER: EN123456	PAGE NO: 04/09	DRAWN BY: AM	DATE DRAWN: 18/11/24	REVISION NUMBER: 01	CLIENT APPROVAL	PROJECT MANAGER	ENVIROLED
FILE NAME: IOR Widgiemooltha.ai	CLIENT : iOR							
FILE PATH: H:\Clients\IOR\Widgiemooltha\Drawings\Design			SHEET SIZE A3	SHEET UNITS MM	SHEET SCALE NTS	NOT FOR CONSTRUCTION		




- COLOURS:**
- BLACK ACM / MATTE BLACK VINYL
3M DAY NIGHT VINYL (IOR FACES)
 - 3M MATTE BLACK DAY NIGHT VINYL
SPRAYED ALUCOBOND ULTRAMARINE BLUE
 - WHITE
VINYL & ACM


CONSTRUCTION DETAILS:
2x CANOPY SIGNS
SINGLE SIDED LIGHTBOX 2200mm (W) X 1200mm (H)


IOR 2200m w x 1200mm h
LED illuminated lightbox with push thru 32mm
moulded acrylic letters decorated with day/night vinyl
with ACM backing panel.





Box to be Painted Gloss white.

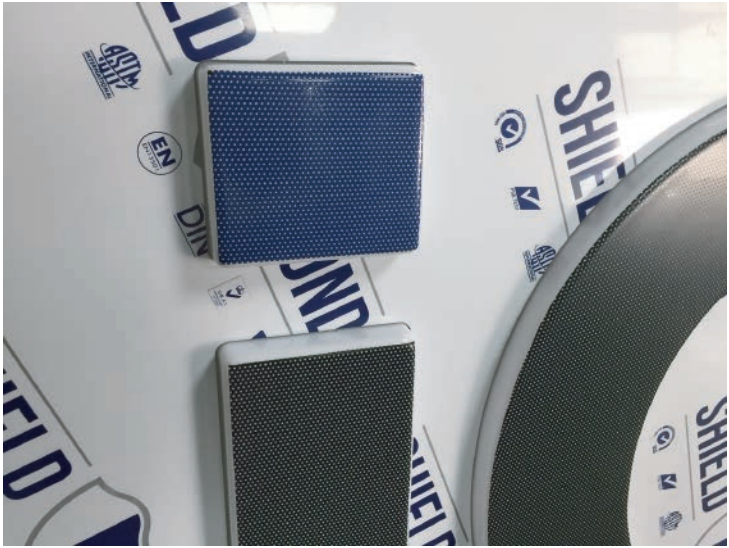

PROJECT: IOR Widgiemooltha		JOB NUMBER: EN123456	PAGE NO: 06/09	DRAWN BY: AM	DATE DRAWN: 18/11/24	REVISION NUMBER: 01	CLIENT APPROVAL	PROJECT MANAGER	ENVIROLED
FILE NAME: IOR Widgiemooltha.ai		CLIENT : iOR							
FILE PATH: H:\Clients\IOR\Widgiemooltha\Drawings\Design				SHEET SIZE A3	SHEET UNITS MM	SHEET SCALE NTS	NOT FOR CONSTRUCTION		

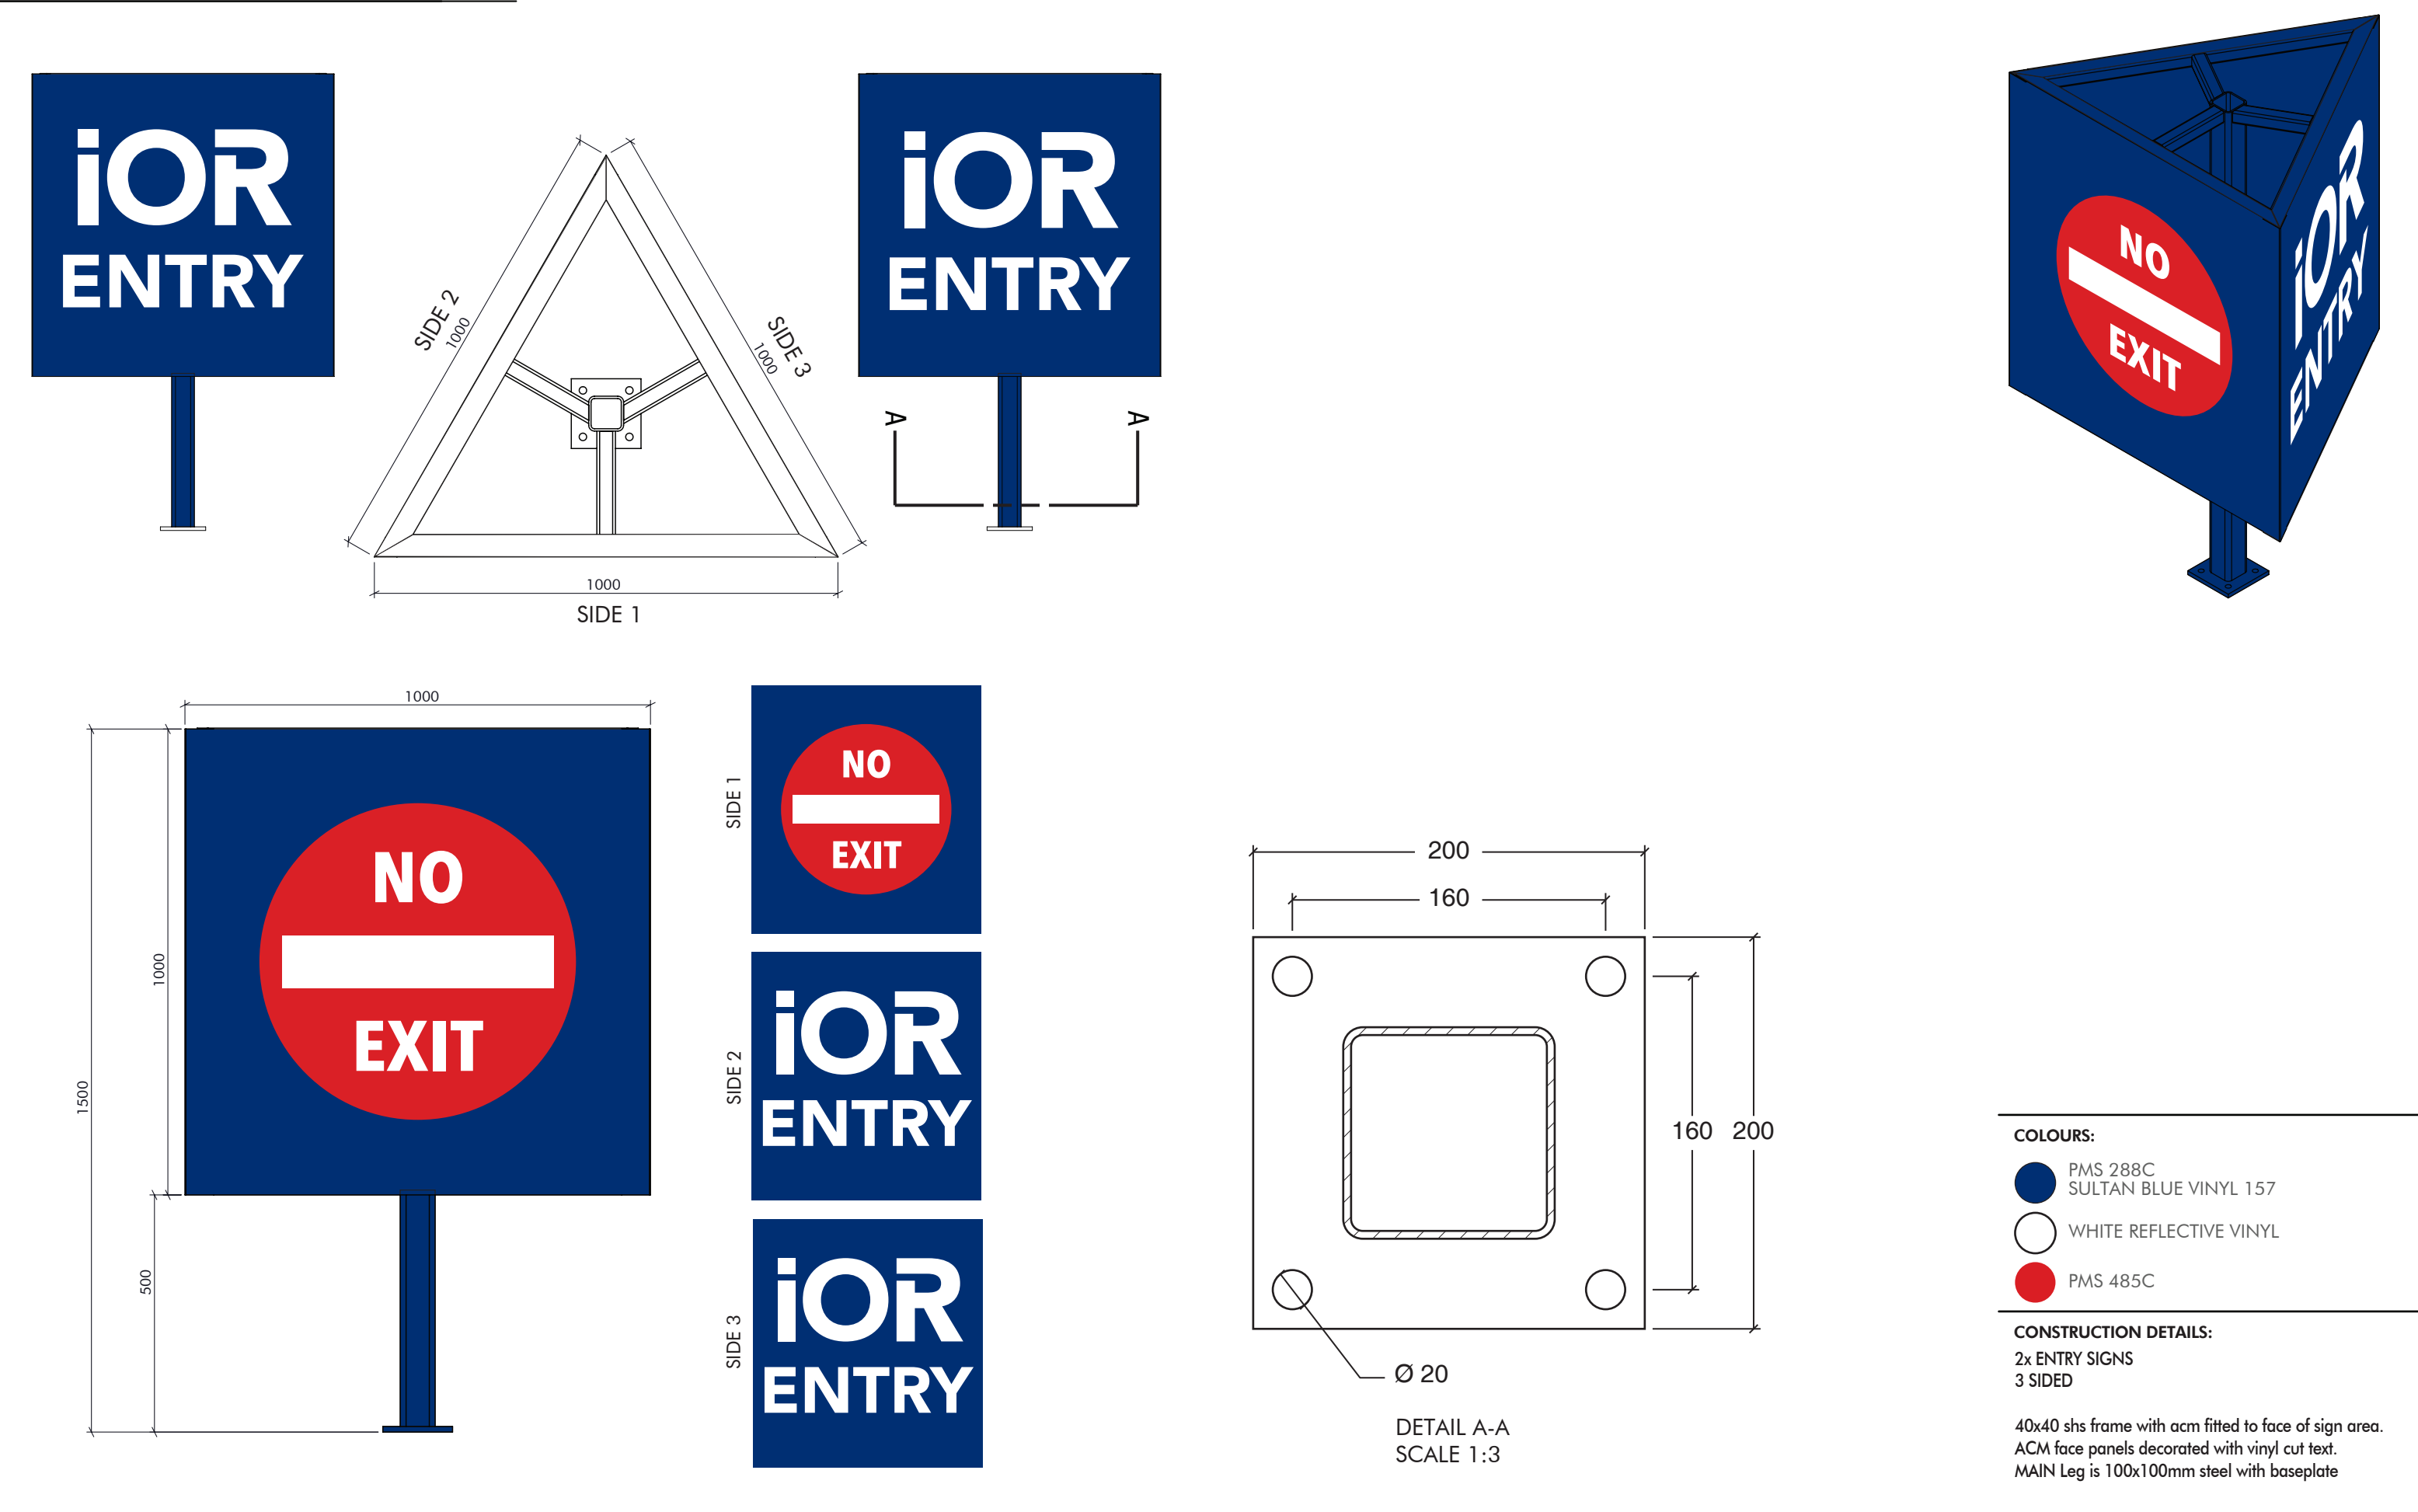

PROJECT: IOR Widgiemooltha	JOB NUMBER: EN123456	PAGE NO: 07/09	DRAWN BY: AM	DATE DRAWN: 18/11/24	REVISION NUMBER: 01	CLIENT APPROVAL	PROJECT MANAGER	
FILE NAME: IOR Widgiemooltha.ai	CLIENT : iOR							
FILE PATH: H:\Clients\IOR\Widgiemooltha\Drawings\Design			SHEET SIZE A3	SHEET UNITS MM	SHEET SCALE NTS	NOT FOR CONSTRUCTION		

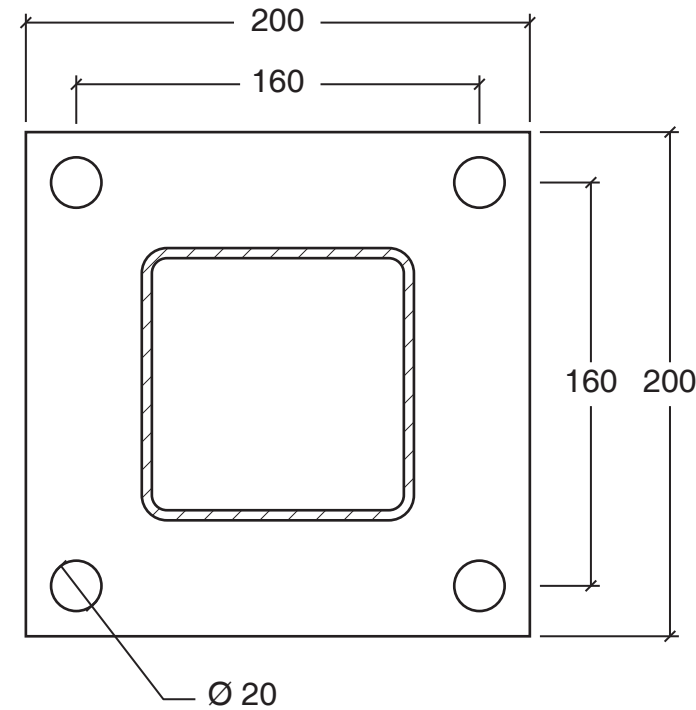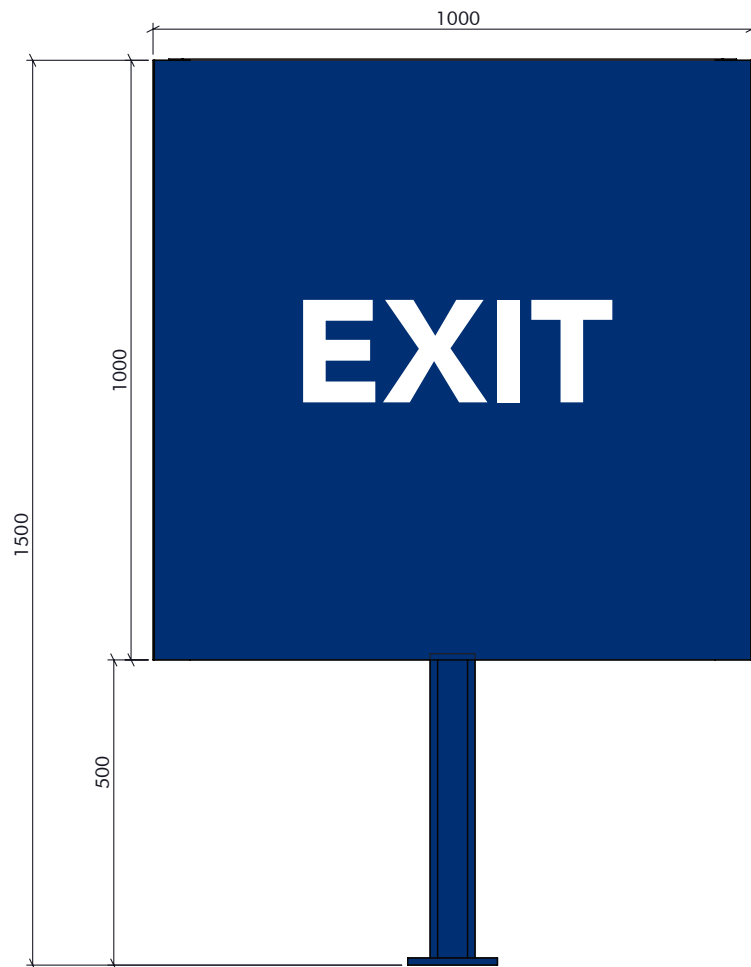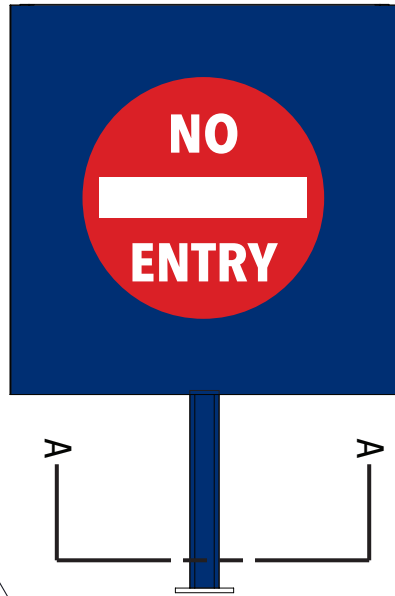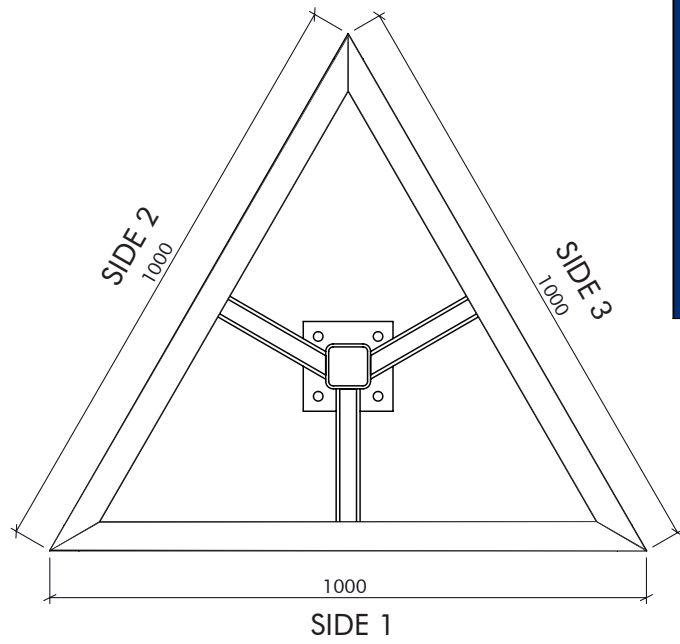

DETAIL A-A
SCALE 1:3


COLOURS:





- PMS 288C SULTAN BLUE VINYL 157
- WHITE REFLECTIVE VINYL
- PMS 485C

CONSTRUCTION DETAILS:

2x EXIT SIGNS
3 SIDED

40x40 shs frame with acm fitted to face of sign area.
ACM face panels decorated with vinyl cut text.
MAIN Leg is 100x100mm steel with baseplate

PROJECT: IOR Widgiemooltha	JOB NUMBER: EN123456	PAGE NO: 08/09	DRAWN BY: AM	DATE DRAWN: 18/11/24	REVISION NUMBER: 01	CLIENT APPROVAL	PROJECT MANAGER	
FILE NAME: IOR Widgiemooltha.ai	CLIENT : iOR							
FILE PATH: H:\Clients\IOR\Widgiemooltha\Drawings\Design			SHEET SIZE A3	SHEET UNITS MM	SHEET SCALE NTS	NOT FOR CONSTRUCTION		

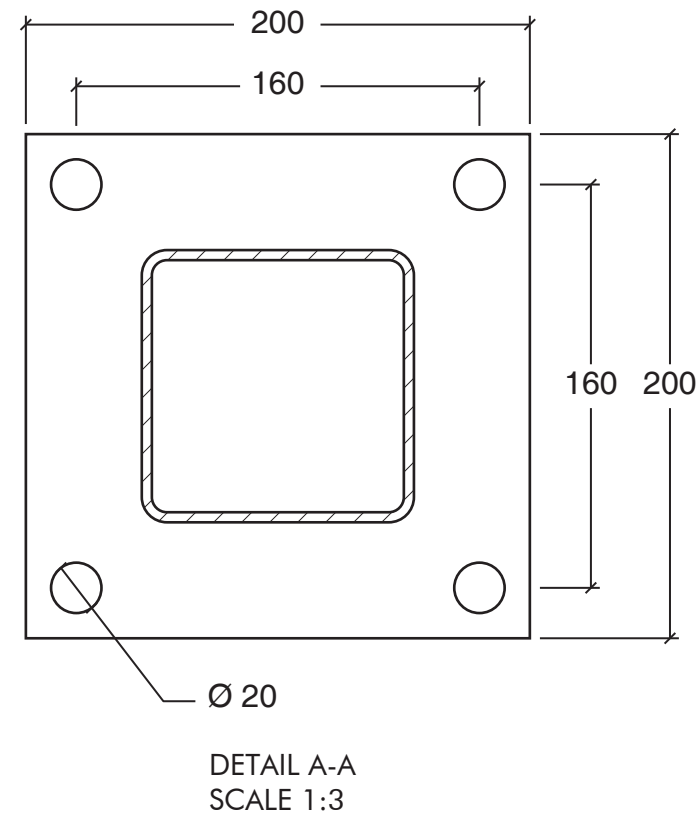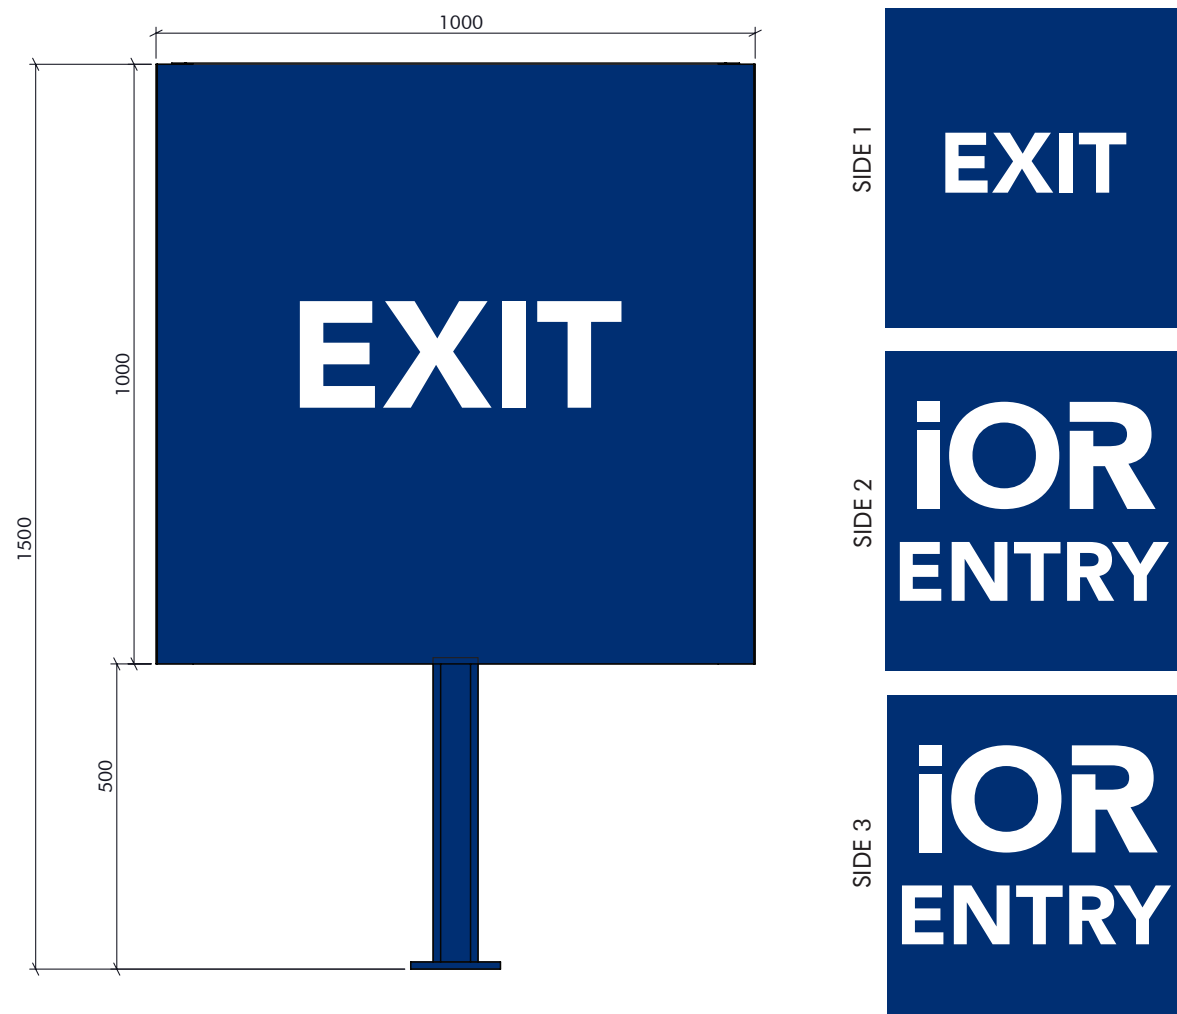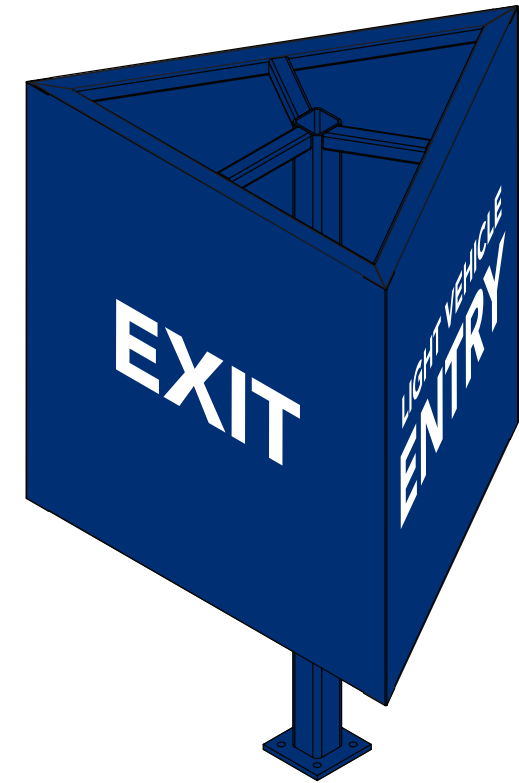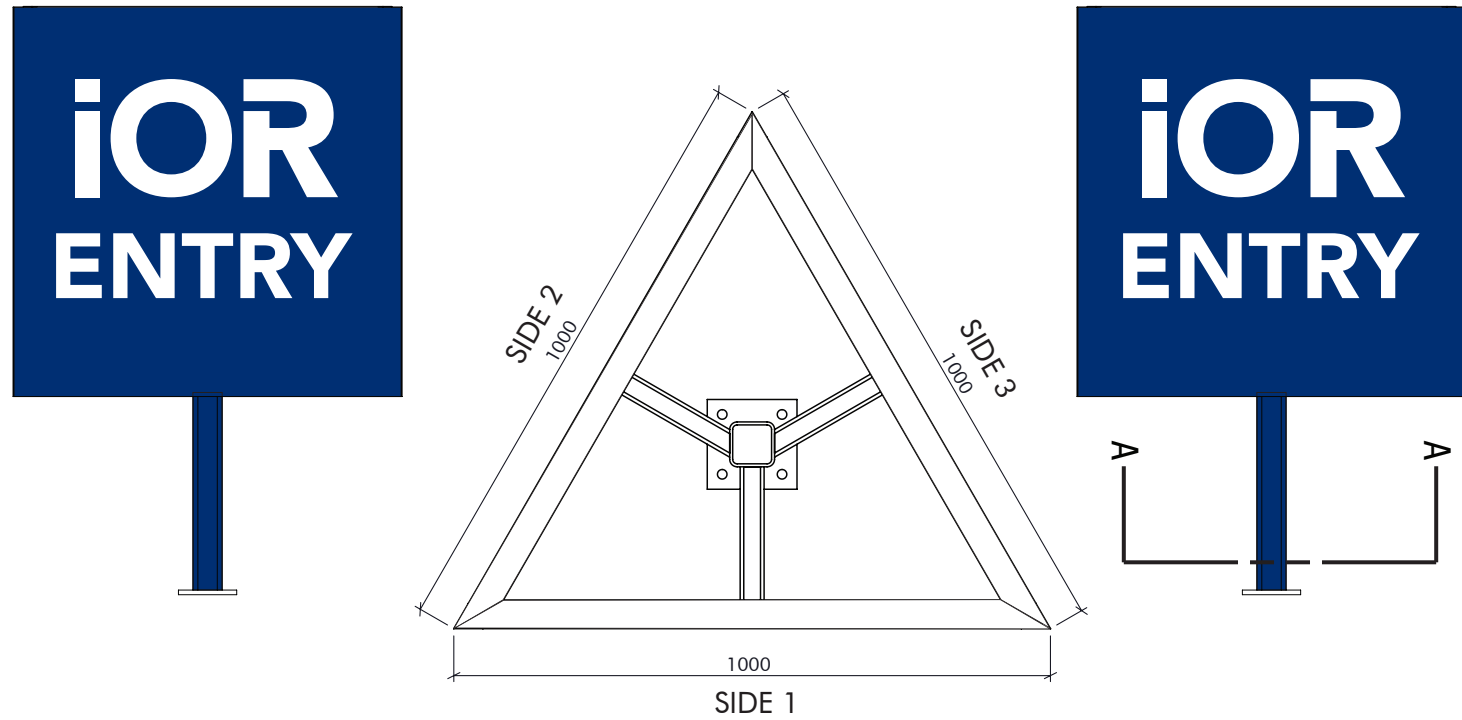

- COLOURS:**
- PMS 288C SULTAN BLUE VINYL 157
 - WHITE REFLECTIVE VINYL
 - PMS 485C

CONSTRUCTION DETAILS:
2x ENTRY/EXIT SIGNS
3 SIDED

40x40 shs frame with acm fitted to face of sign area.
ACM face panels decorated with vinyl cut text.
MAIN Leg is 100x100mm steel with baseplate

PROJECT: IOR Widgiemooltha		JOB NUMBER: EN123456	PAGE NO: 09/09	DRAWN BY: AM	DATE DRAWN: 18/11/24	REVISION NUMBER: 01	CLIENT APPROVAL	PROJECT MANAGER	ENVIROLED
FILE NAME: IOR Widgiemooltha.ai		CLIENT : iOR							
FILE PATH: H:\Clients\IOR\Widgiemooltha\Drawings\Design				SHEET SIZE A3	SHEET UNITS MM	SHEET SCALE NTS	NOT FOR CONSTRUCTION		