

LOT 2
ON DIA 77374



SERVICES INFO:

SEWERED YES POWER YES
WATER YES TELSTRA YES

SURVEY INFORMATION:

DATUM: MGA94 (ZONE 51), AHD

SITE INFORMATION:

ROAD BITUMEN KERB YES
LOCAL COUNCIL SHIRE OF COOLGARDIE

PROPERTY ADDRESS:


**10 BAYLEY STREET
COOLGARDIE, WA 6429.**

SYMBOL LEGEND

- LIGHT POLE ⊗ TELSTRA PIT
- POWER DOME ⊙ TREE
- ⊙ SEWER MANHOLE △ SURVEY CONTROL
- ⊙ STORMWATER MANHOLE
- FIRE HYDRANT
- WATER VALVE

CLIENT: TOO PERFECT TWO GIFT

JOB No. - 19084
SCALE: 1:250 @ A1
SURVEYOR: BRENDAN BUCHANAN
DRAFTING: B.B. DATE: 25/03/24

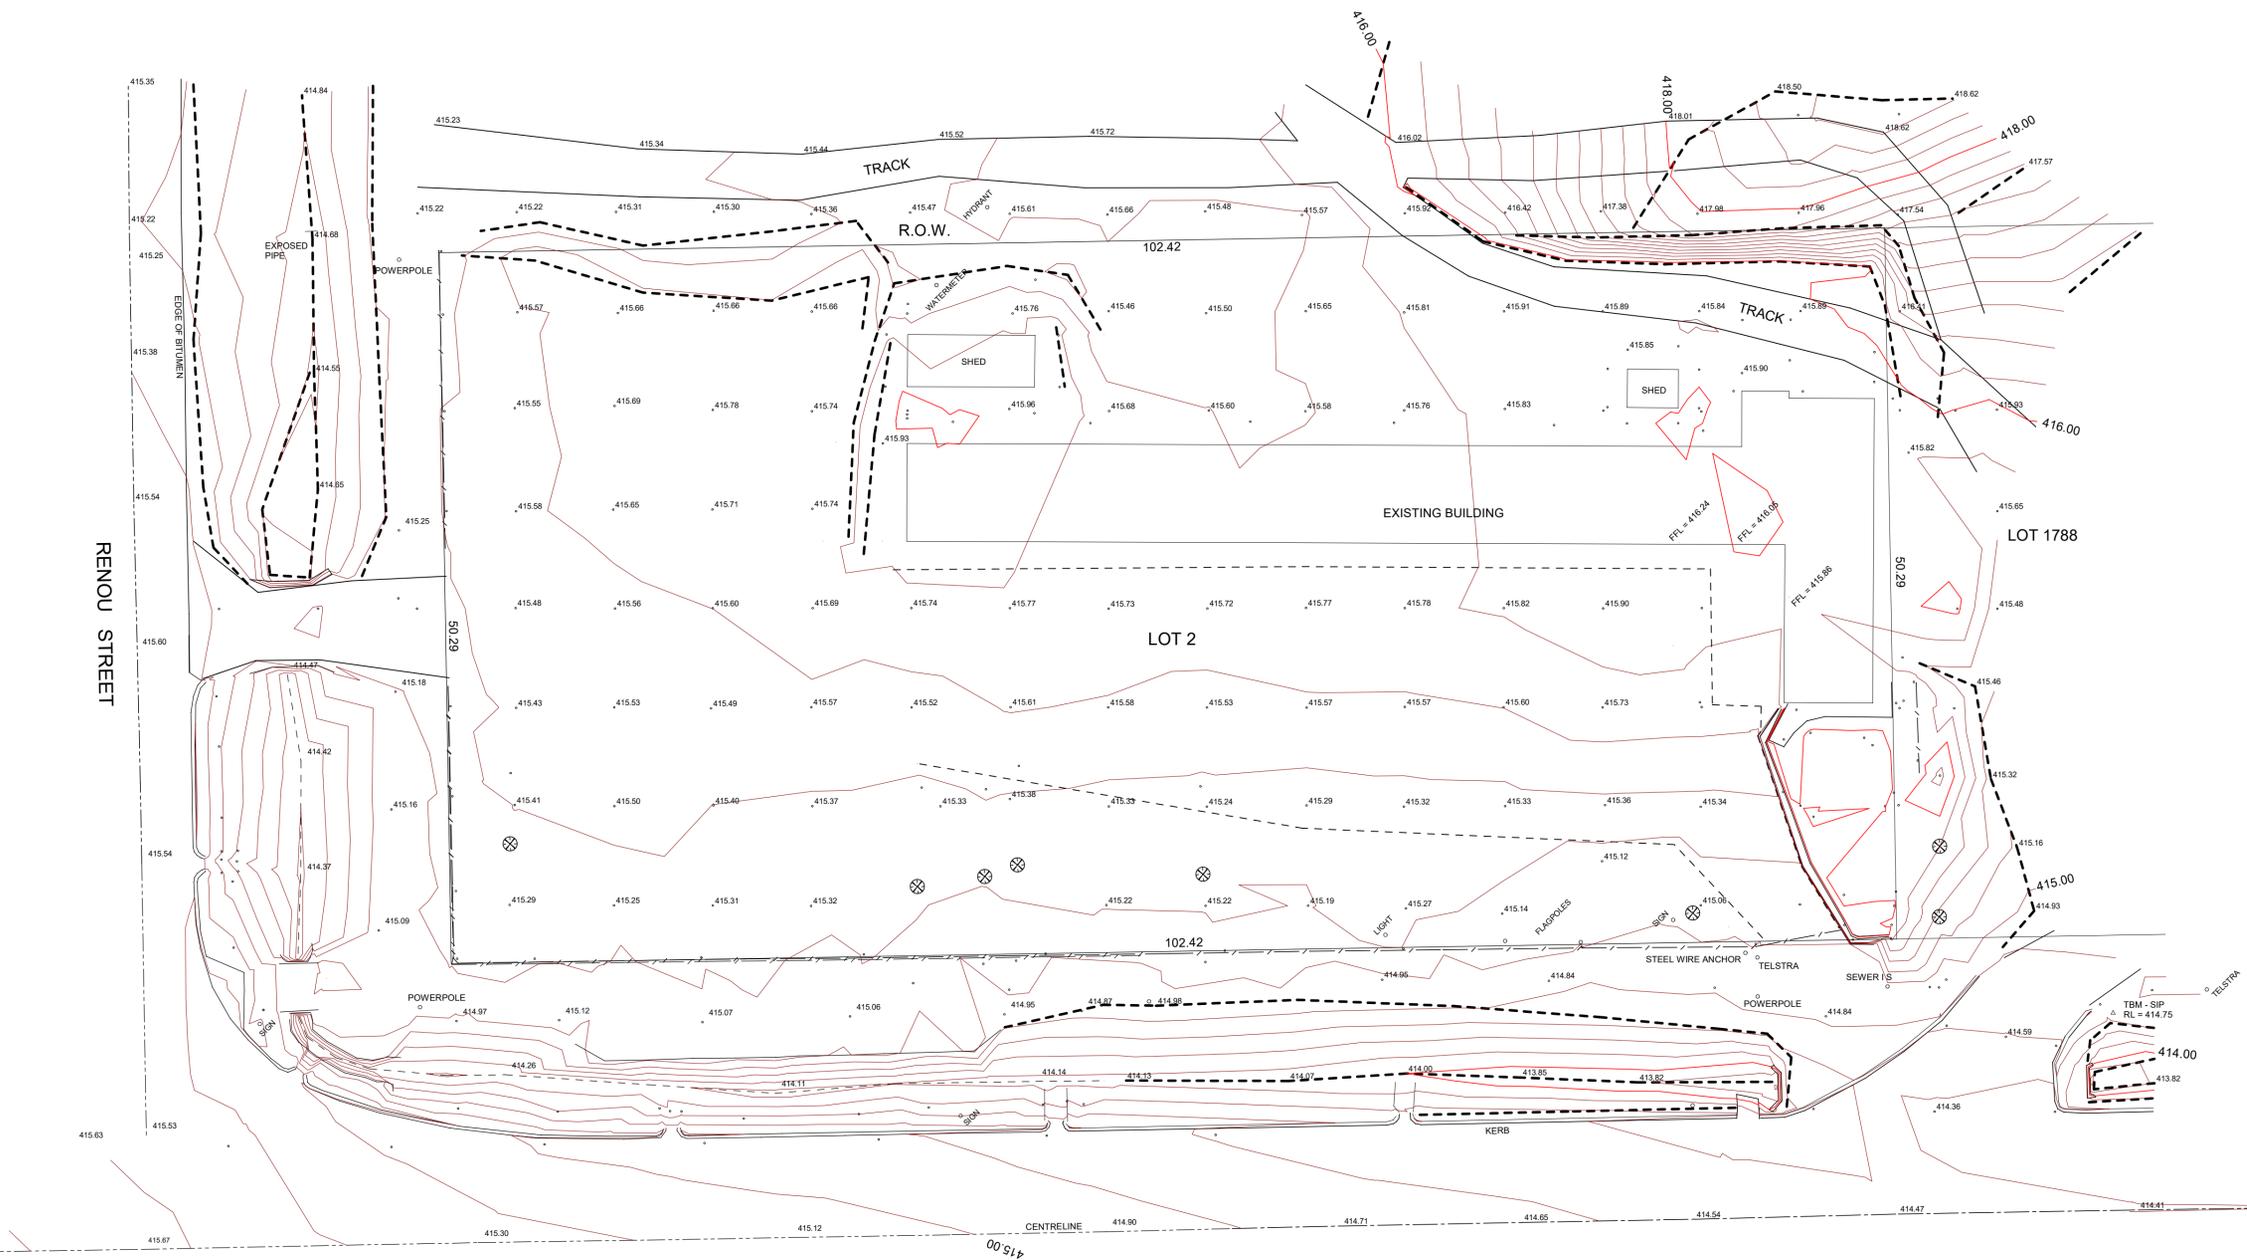

BAYLEY STREET

RENOU STREET

LOT 2

LOT 1788

LOT 1789

TRACK

R.O.W.

EXISTING BUILDING

SHED

POWERPOLE

HYDRANT

WATERMETER

SEWER IS

TELSTRA

STEEL WIRE ANCHOR


EDGE OF BITUMEN

50.29

102.42

415.35

415.22

415.20

415.38

415.54

415.60

415.54

415.18

415.16

415.09

415.63

415.53

415.87

415.30

415.12

415.00

414.90

414.71

414.65

414.54

414.47

414.41

414.84

414.84

